




# KETTLESTONE CENTRAL SOUTH PLAT 2

## FINAL PLAT

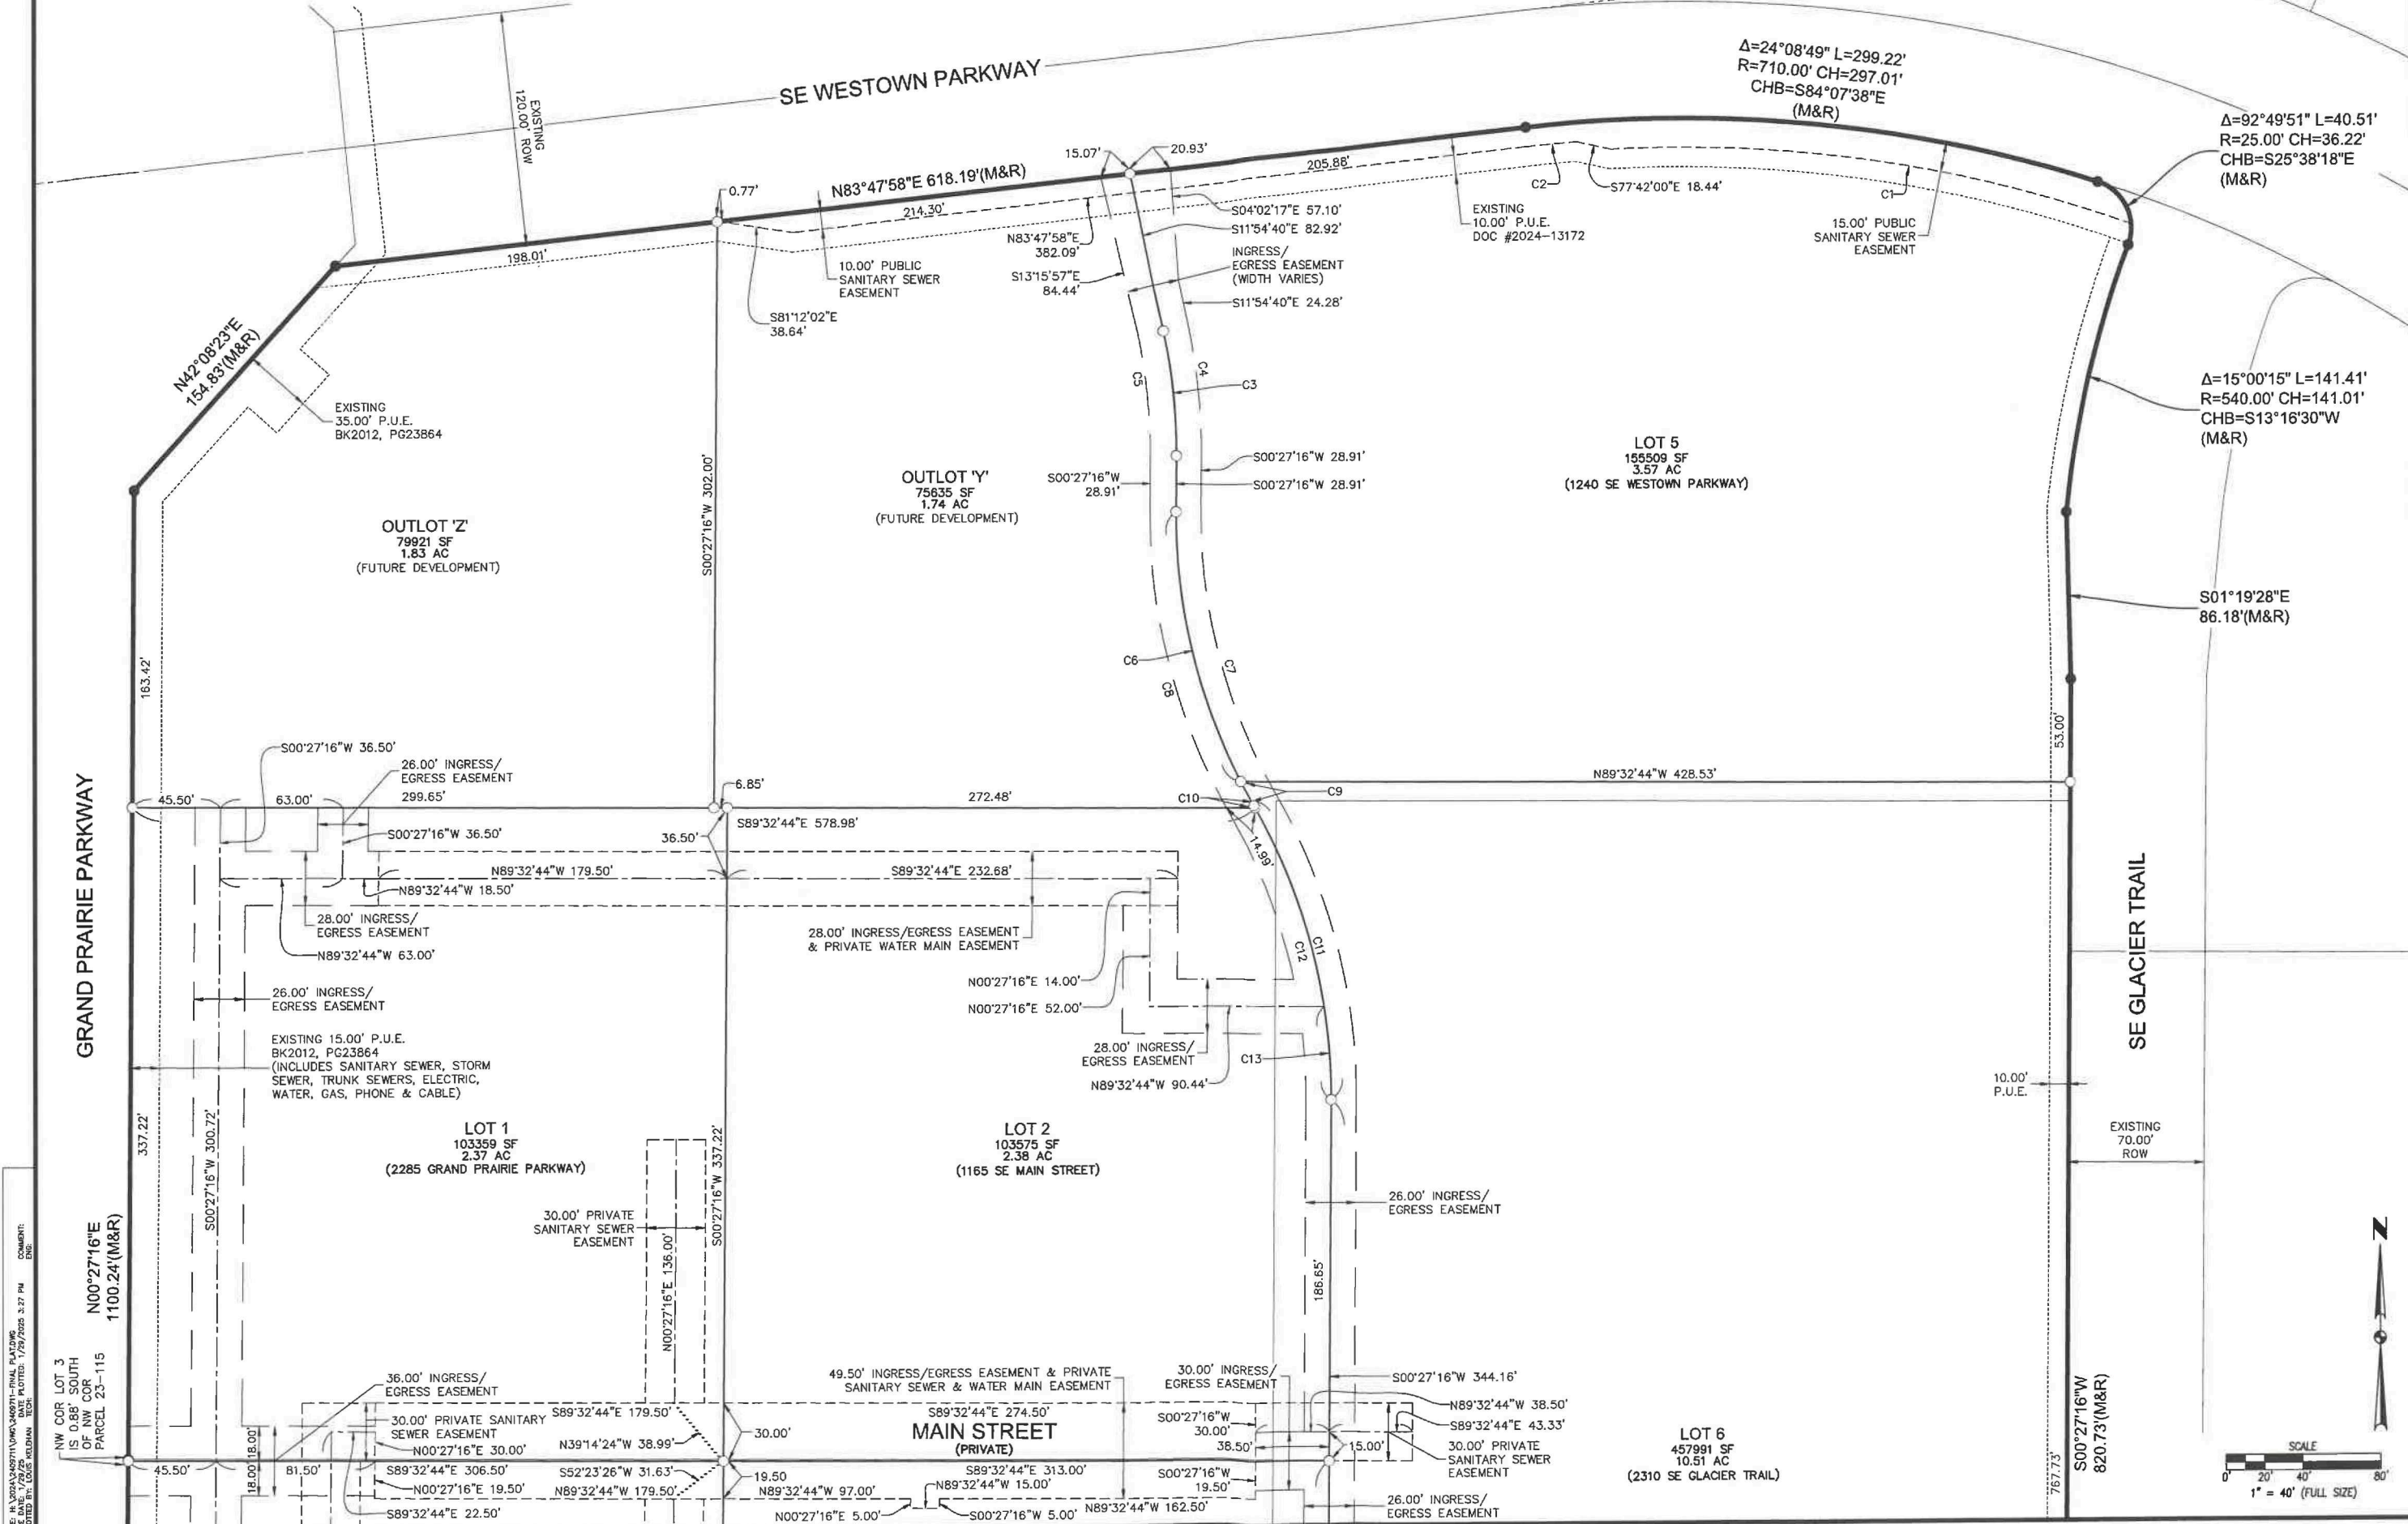


FILE: H:\2024\KETTLESTONE CENTRAL SOUTH PLAT 2 - FINAL PLAT.DWG  
 PLOT DATE: 1/29/2025 3:27 PM  
 COMMENT: CDS  
 DRAWN BY: LUIS REBMAN - ESK

01/29/25 SIGNED SUBMITTAL	01/17/25 REVISED (ADDED LOT ADDRESSES)	12/09/24 EASEMENT REVISIONS	11/05/24 FOURTH SUBMITTAL	10/22/24 THIRD SUBMITTAL	10/06/24 SECOND SUBMITTAL	09/24/24 FIRST SUBMITTAL
<b>4121 NW URBANDALE DRIVE</b> URBANDALE, IA 50322 PHONE: (515) 369-4400			REVIEW:	TECH:	ENGINEER:	WAUKEE, IOWA
<b>CIVIL DESIGN ADVANTAGE</b>						
<b>KETTLESTONE CENTRAL SOUTH PLAT 2</b> <b>FINAL PLAT</b>						
<span style="font-size: 2em; font-weight: bold;">2</span> / <span style="font-size: 2em; font-weight: bold;">5</span> 2409.711						

# KETTLESTONE CENTRAL SOUTH PLAT 2

## FINAL PLAT

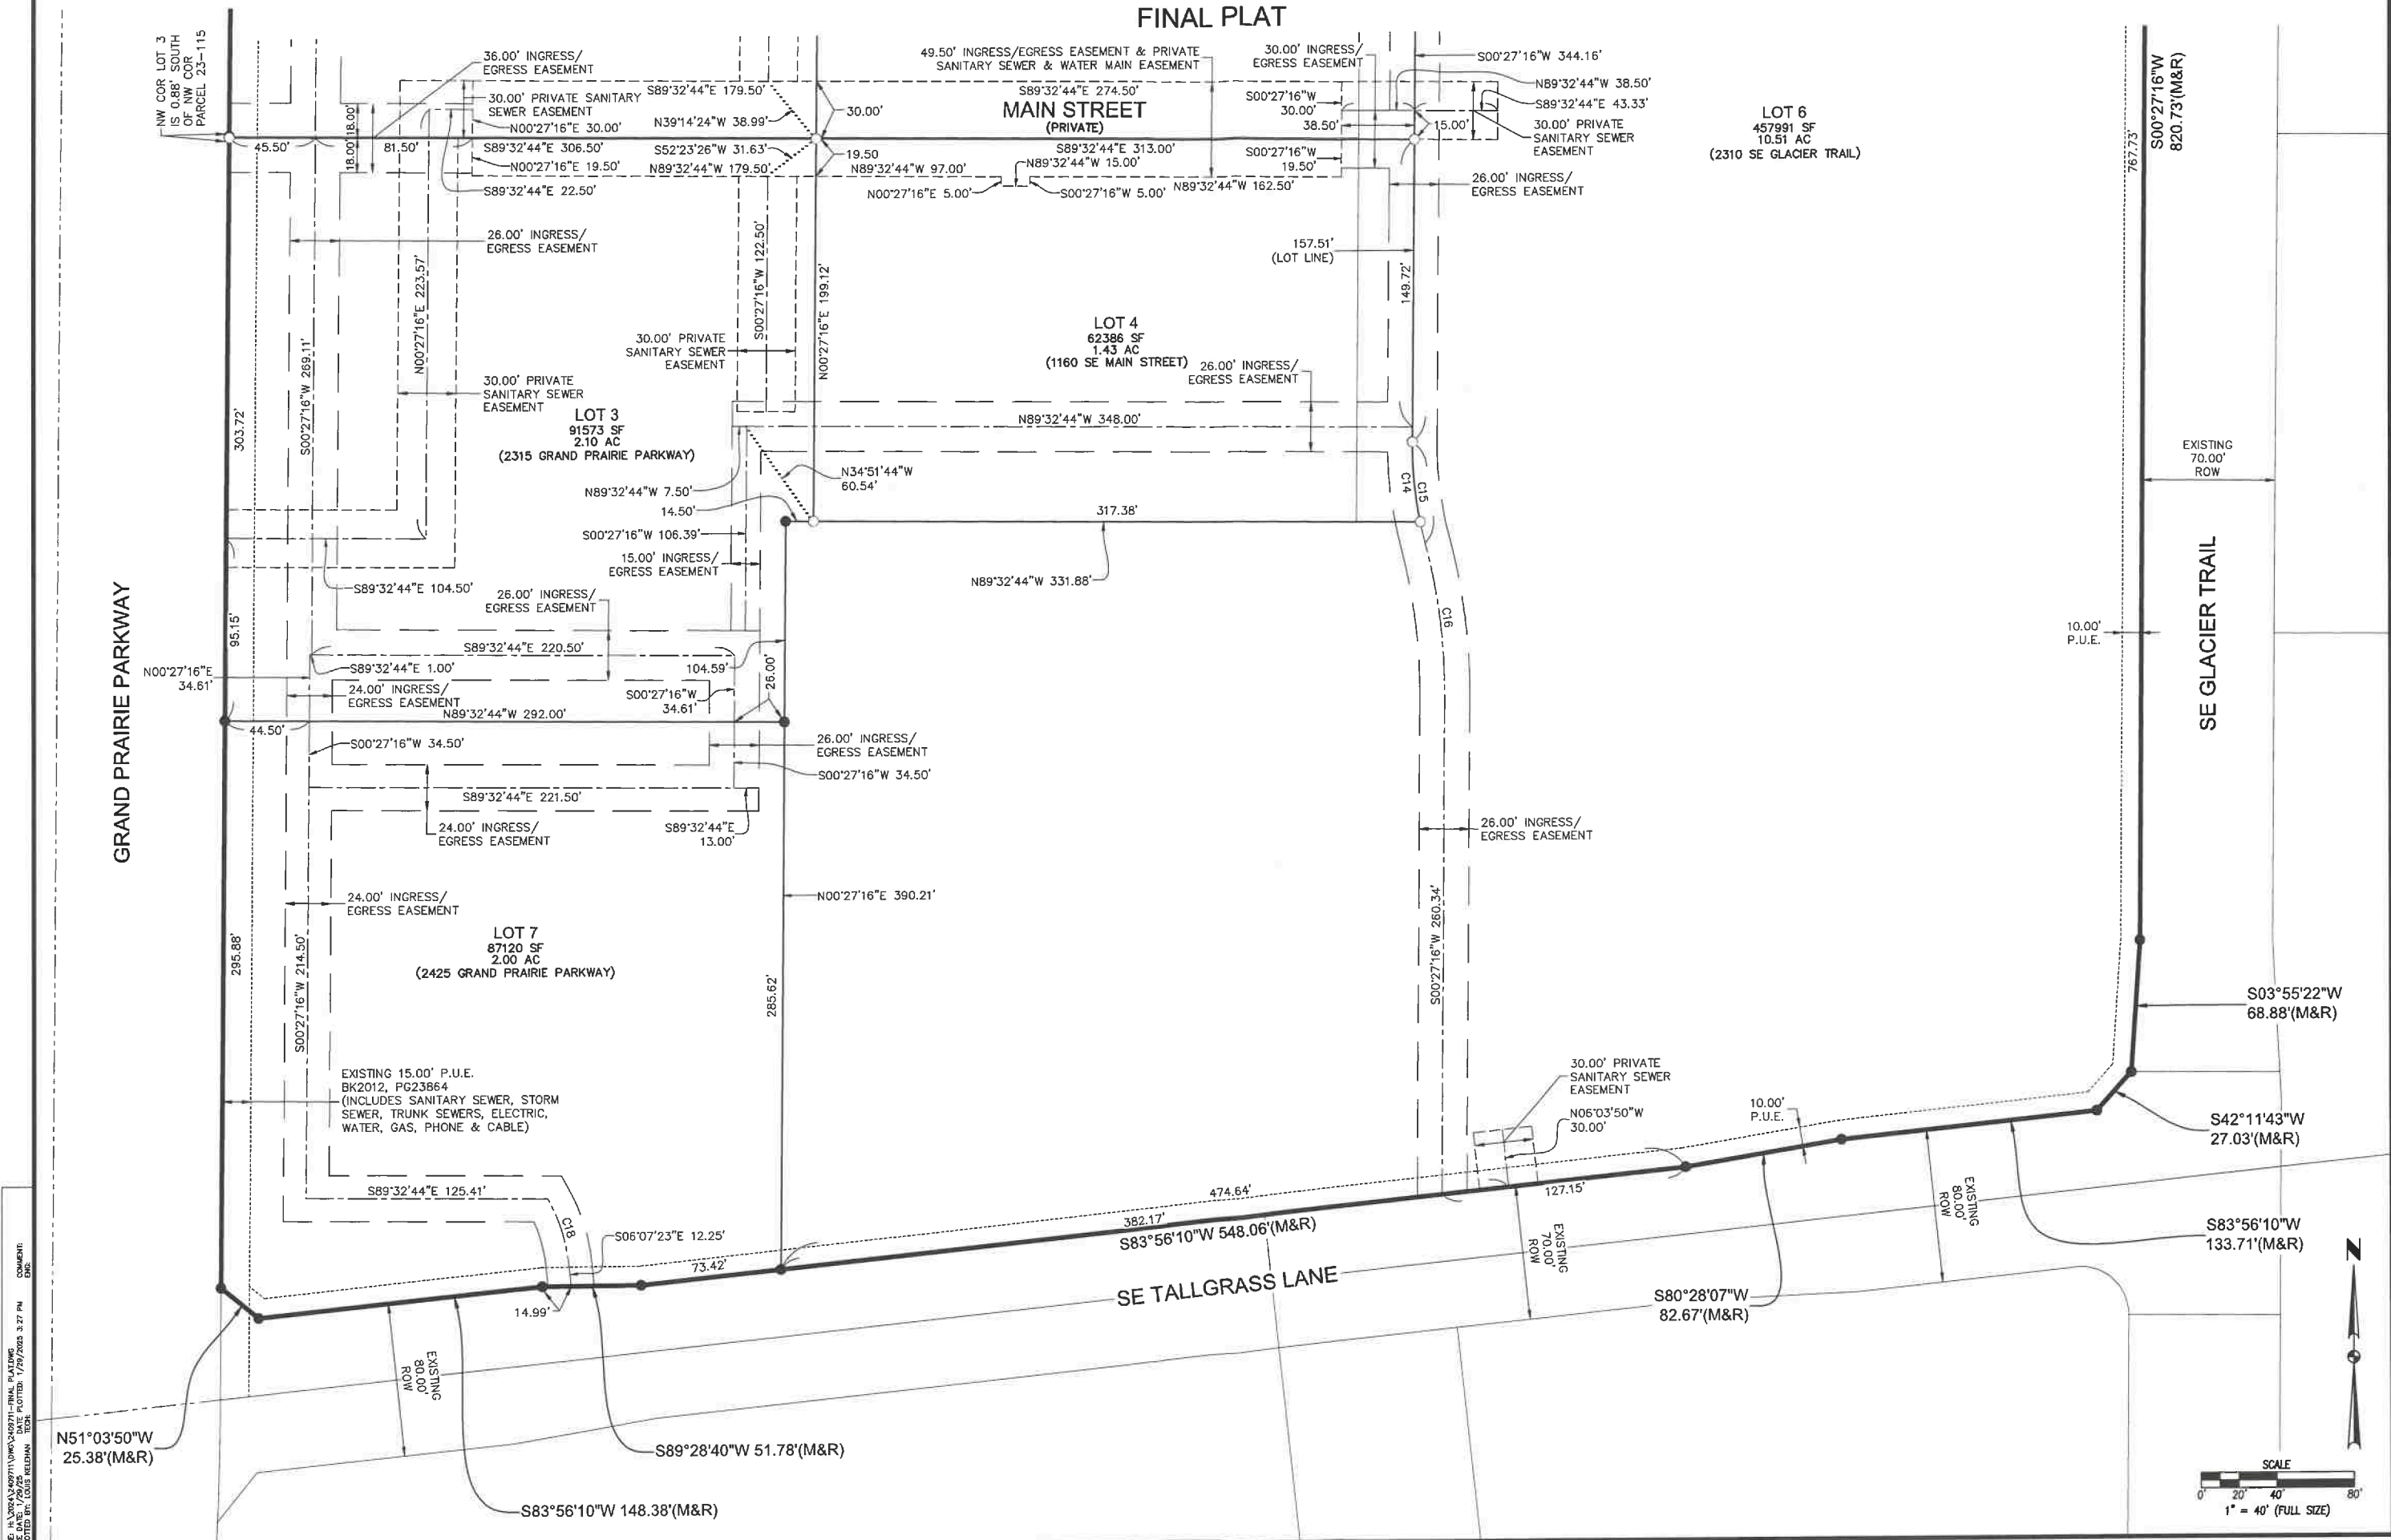

01/29/25	SIGNED SUBMITTAL	REVIEW:
01/17/25	REVISED (ADDED LOT ADDRESSES)	TECH:
12/09/24	EASEMENT REVISIONS	ENGINEER:
11/05/24	FOURTH SUBMITTAL	
10/22/24	THIRD SUBMITTAL	
10/06/24	SECOND SUBMITTAL	
09/24/24	FIRST SUBMITTAL	


4121 NW URBANDALE DRIVE  
 URBANDALE, IA 50322  
 PHONE: (515) 369-4400

**ESA**  
 CIVIL DESIGN ADVANTAGE  
 WAUKEE, IOWA

**KETTLESTONE CENTRAL SOUTH PLAT 2 FINAL PLAT**

3/5  
 2409.711


FILE: H:\WORK\492711\01\KETTLESTONE SOUTH PLAT 2 - FINAL PLATING  
 PLOTTED BY: LOUIS REIDMAN DATE: 1/29/2025 3:27 PM  
 COMMENT: OK

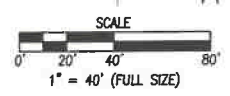



# KETTLESTONE CENTRAL SOUTH PLAT 2

FINAL PLAT

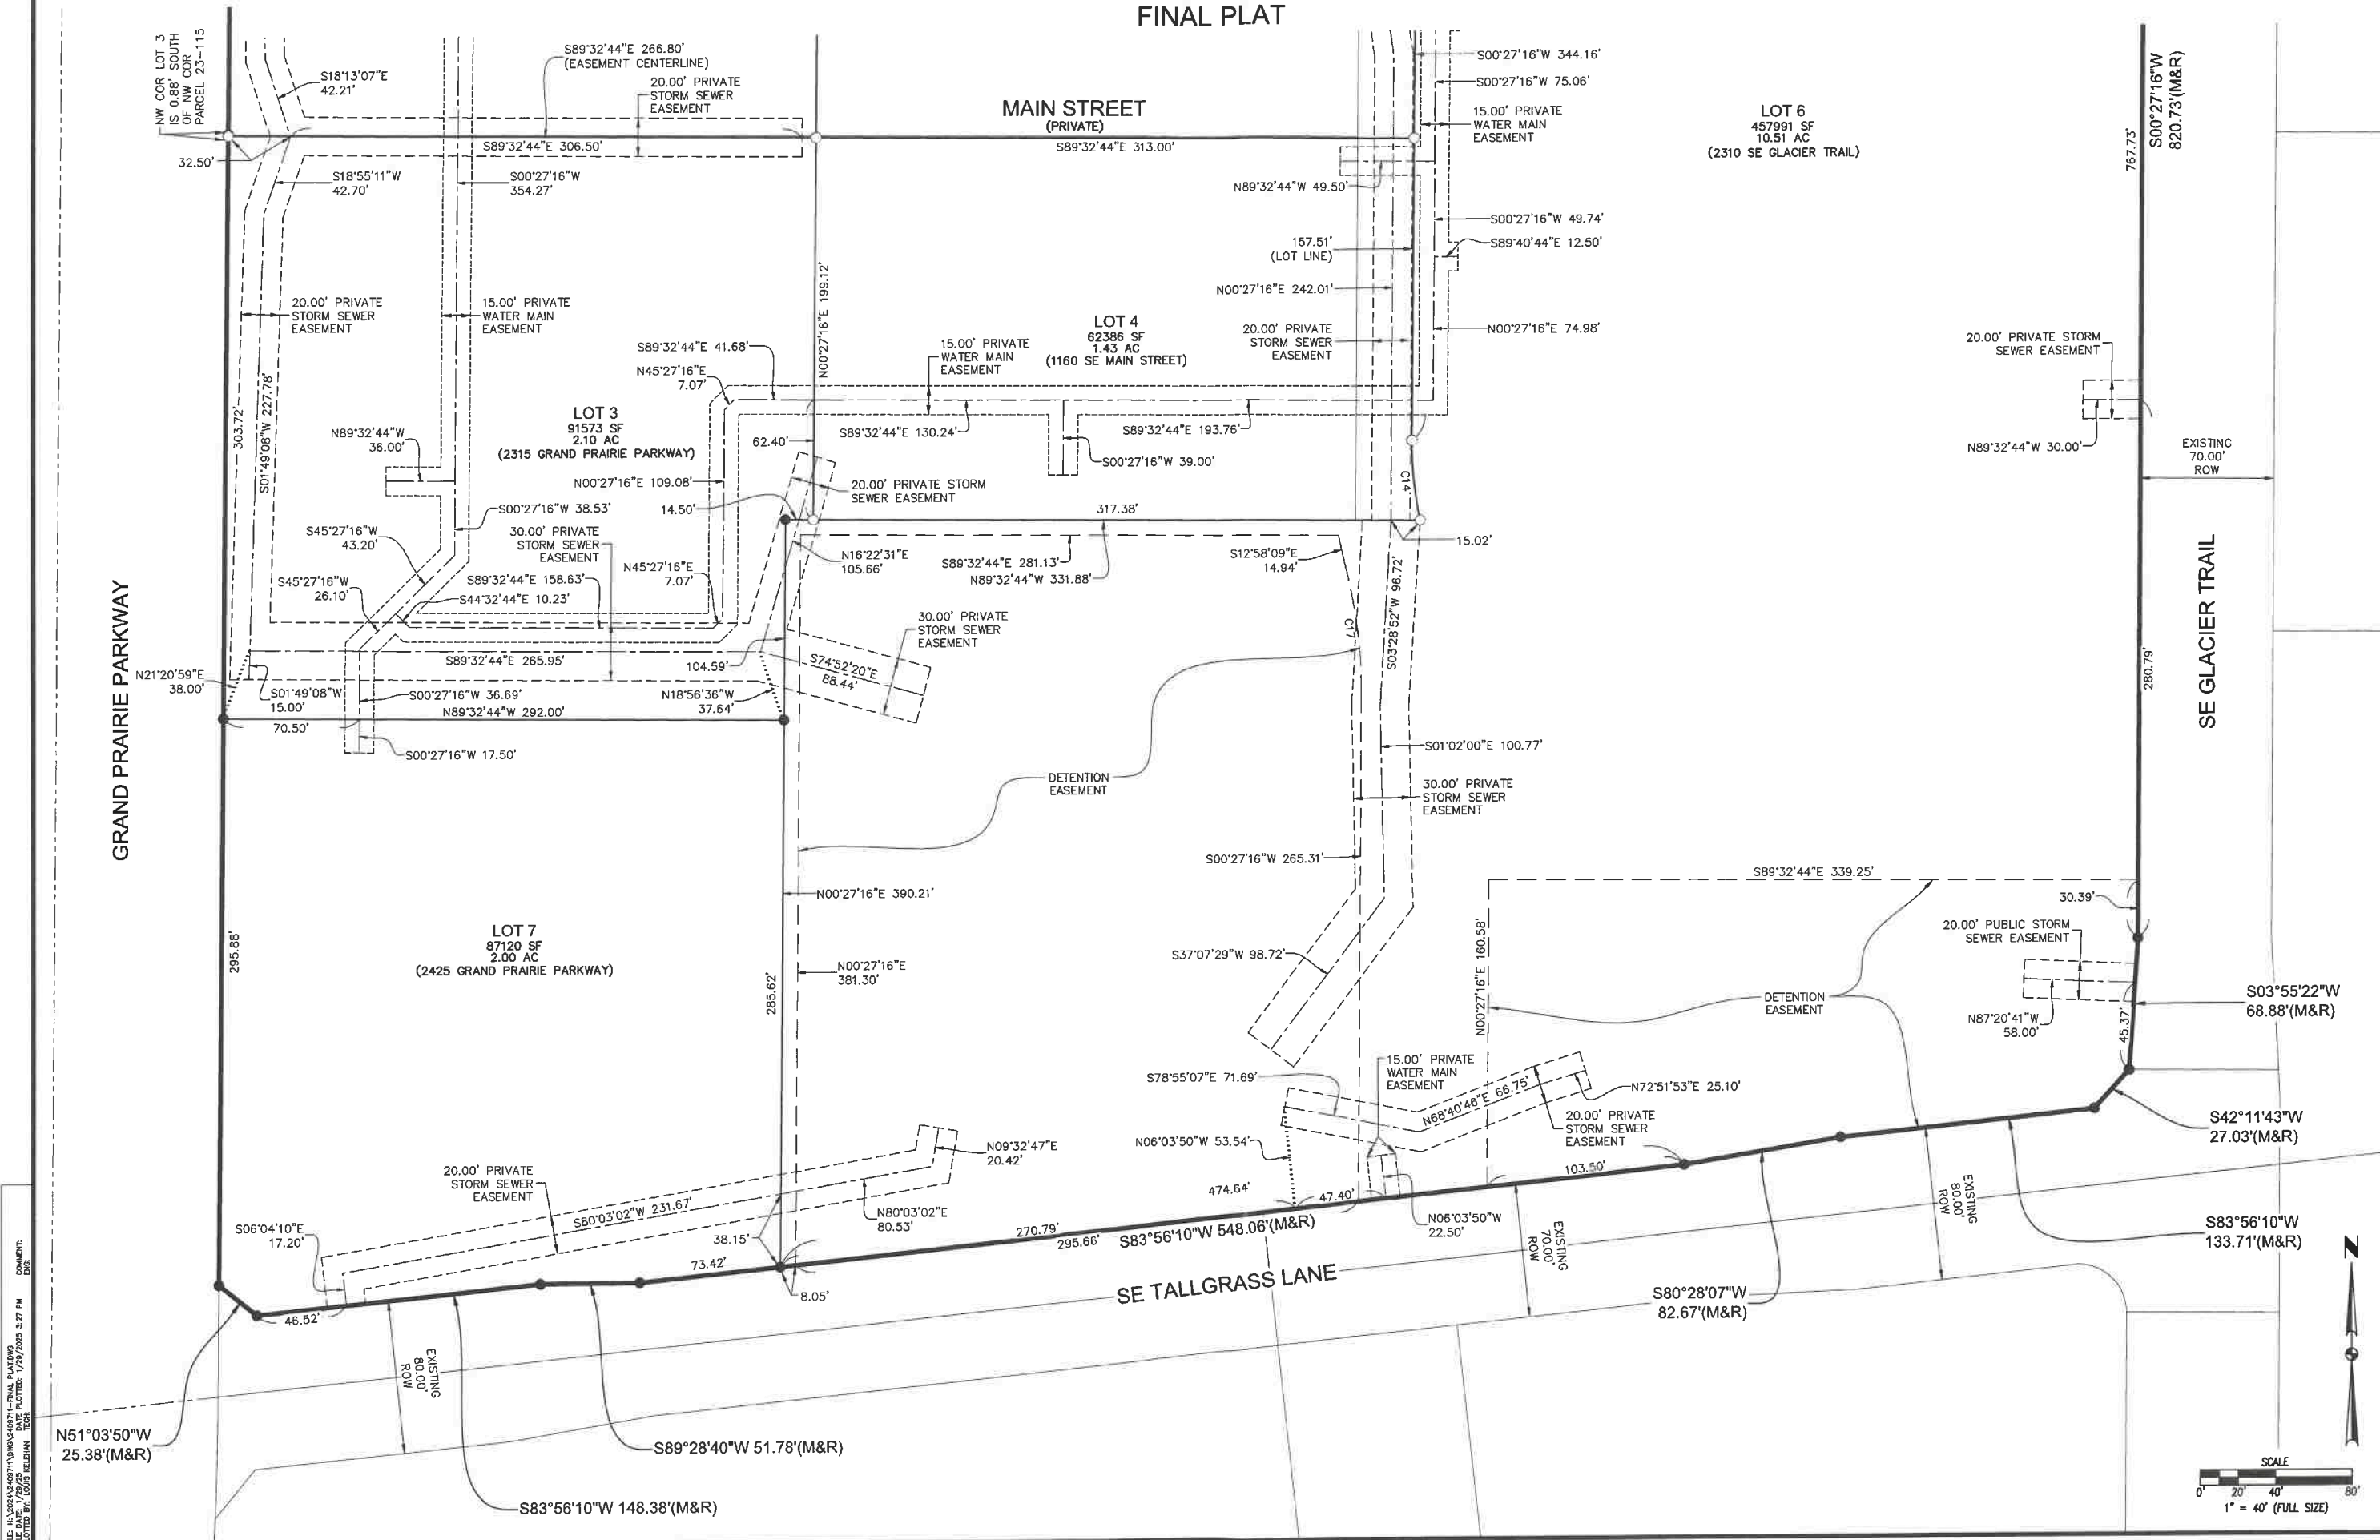

FILE: H:\2024\KETTLESTONE CENTRAL SOUTH PLAT 2 - FINAL PLAT.DWG  
 PLOTTED: 1/29/2025 3:27 PM  
 USER: JGK  
 PLOT: 1/29/2025 3:27 PM

01/29/25	SIGNED SUBMITTAL	REVIEW:	TECH:	ENGINEER:
01/17/25	REVISED (ADDED LOT ADDRESSES)			
12/09/24	EASEMENT REVISIONS			
11/05/24	FOURTH SUBMITTAL			
10/22/24	THIRD SUBMITTAL			
10/09/24	SECOND SUBMITTAL			
09/24/24	FIRST SUBMITTAL			

4121 NW URBANDALE DRIVE  
 URBANDALE, IA 50322  
 PHONE: (515) 369-4400

**ESA**  
 CIVIL DESIGN ADVANTAGE

WAUKEE, IOWA

**KETTLESTONE CENTRAL SOUTH PLAT 2 FINAL PLAT**

5/5  
 2409.711