



1 FRONT ELEVATION

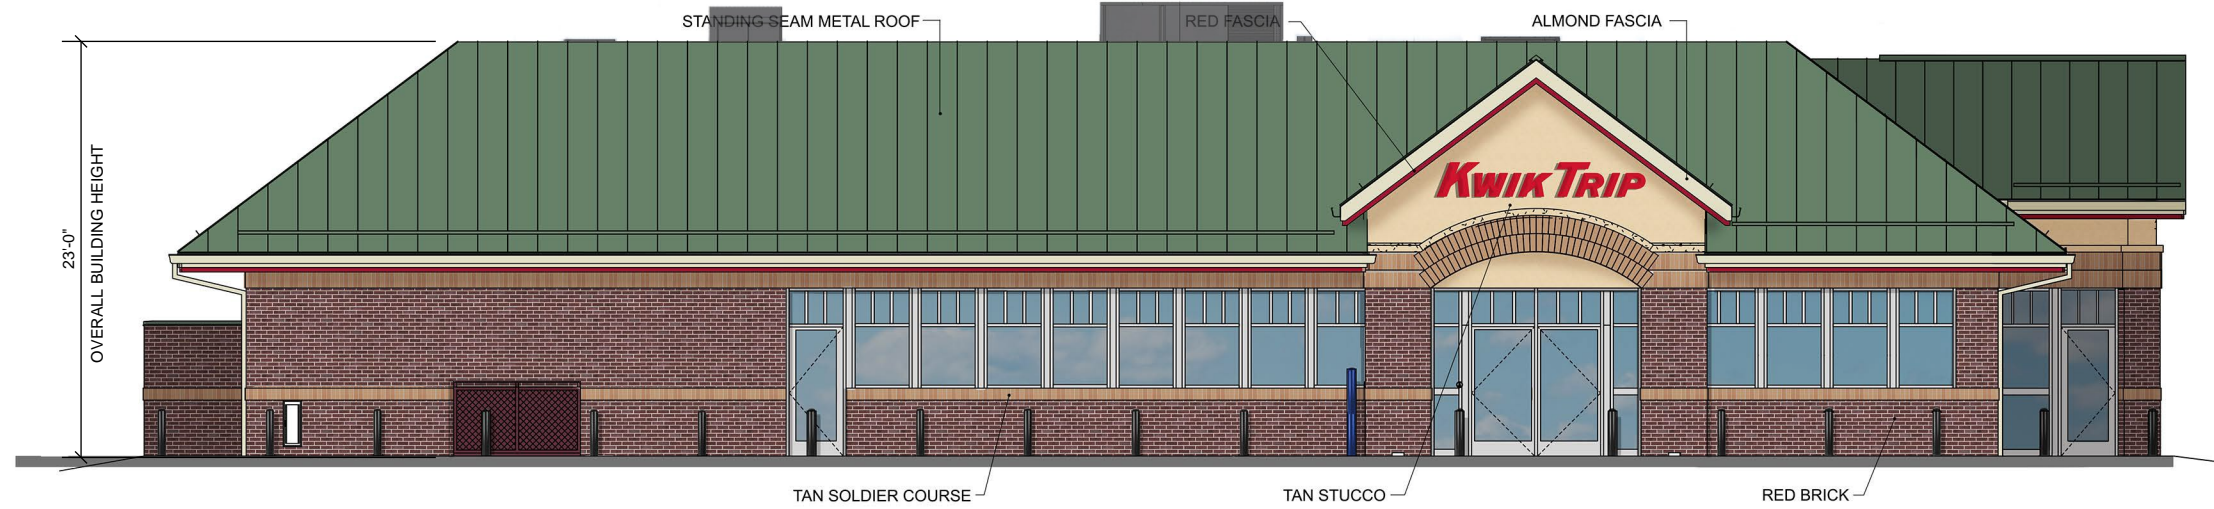

2 LEFT ELEVATION



3 REAR ELEVATION

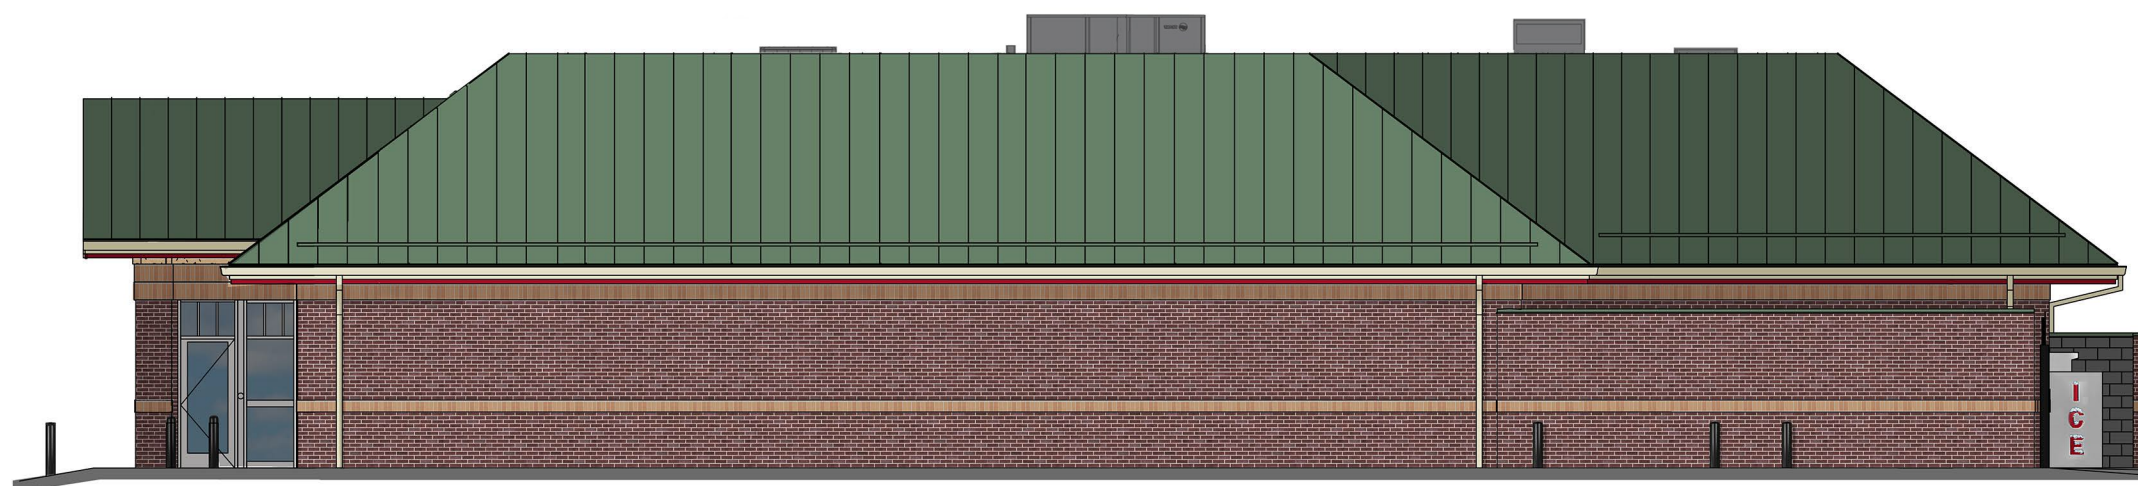

4 RIGHT ELEVATION



KWIK TRIP, Inc.
P.O. BOX 2107
1626 OAK STREET
LA CROSSE, WI 54602-2107
PH. (608) 781-8988
FAX (608) 781-8960

Signage will be permitted separately at a later time.

Front Elevation	Area SF	% Elevation
Brick	672	29%
EIFS	120	5%
Glass Storefront Doors	97	4%
Storefront Windows	345	15%
Standing Seam Roof	1064	46%
	2298	

Delivery Elevation	Area SF	% Elevation
Brick	1060	45%
Glass Storefront Doors	37	2%
H.M. Doors	64	3%
Standing Seam Roof	1211	51%
	2372	

Rear Elevation	Area SF	% Elevation
Brick	1039	46%
Glass Storefront Doors	34	1%
Storefront Windows	31	1%
Standing Seam Roof	1169	51%
	2273	

Side Vestibule Elevation	Area SF	% Elevation
Brick	822	37%
EIFS	106	5%
Glass Storefront Doors	68	3%
Storefront Windows	137	6%
H.M. Doors	28	1%
Standing Seam Roof	1072	48%
	2233	



**KWIK
TRIP**

**KWIK
STAR**

KWIK TRIP, Inc.
P.O. BOX 2107
1626 OAK STREET
LA CROSSE, WI 54602-2107
PH. (608) 781-8988
FAX (608) 781-8960

10 MPD