


PARKING COUNT
 EXISTING: 91 STALLS (INC. 4 HC)
 PROPOSED: 176 STALLS (INC. 6 HC)

SE UNIVERSITY AVE

R.O.W. VARIES (PUBLIC STREET-CONCRETE SURFACE)

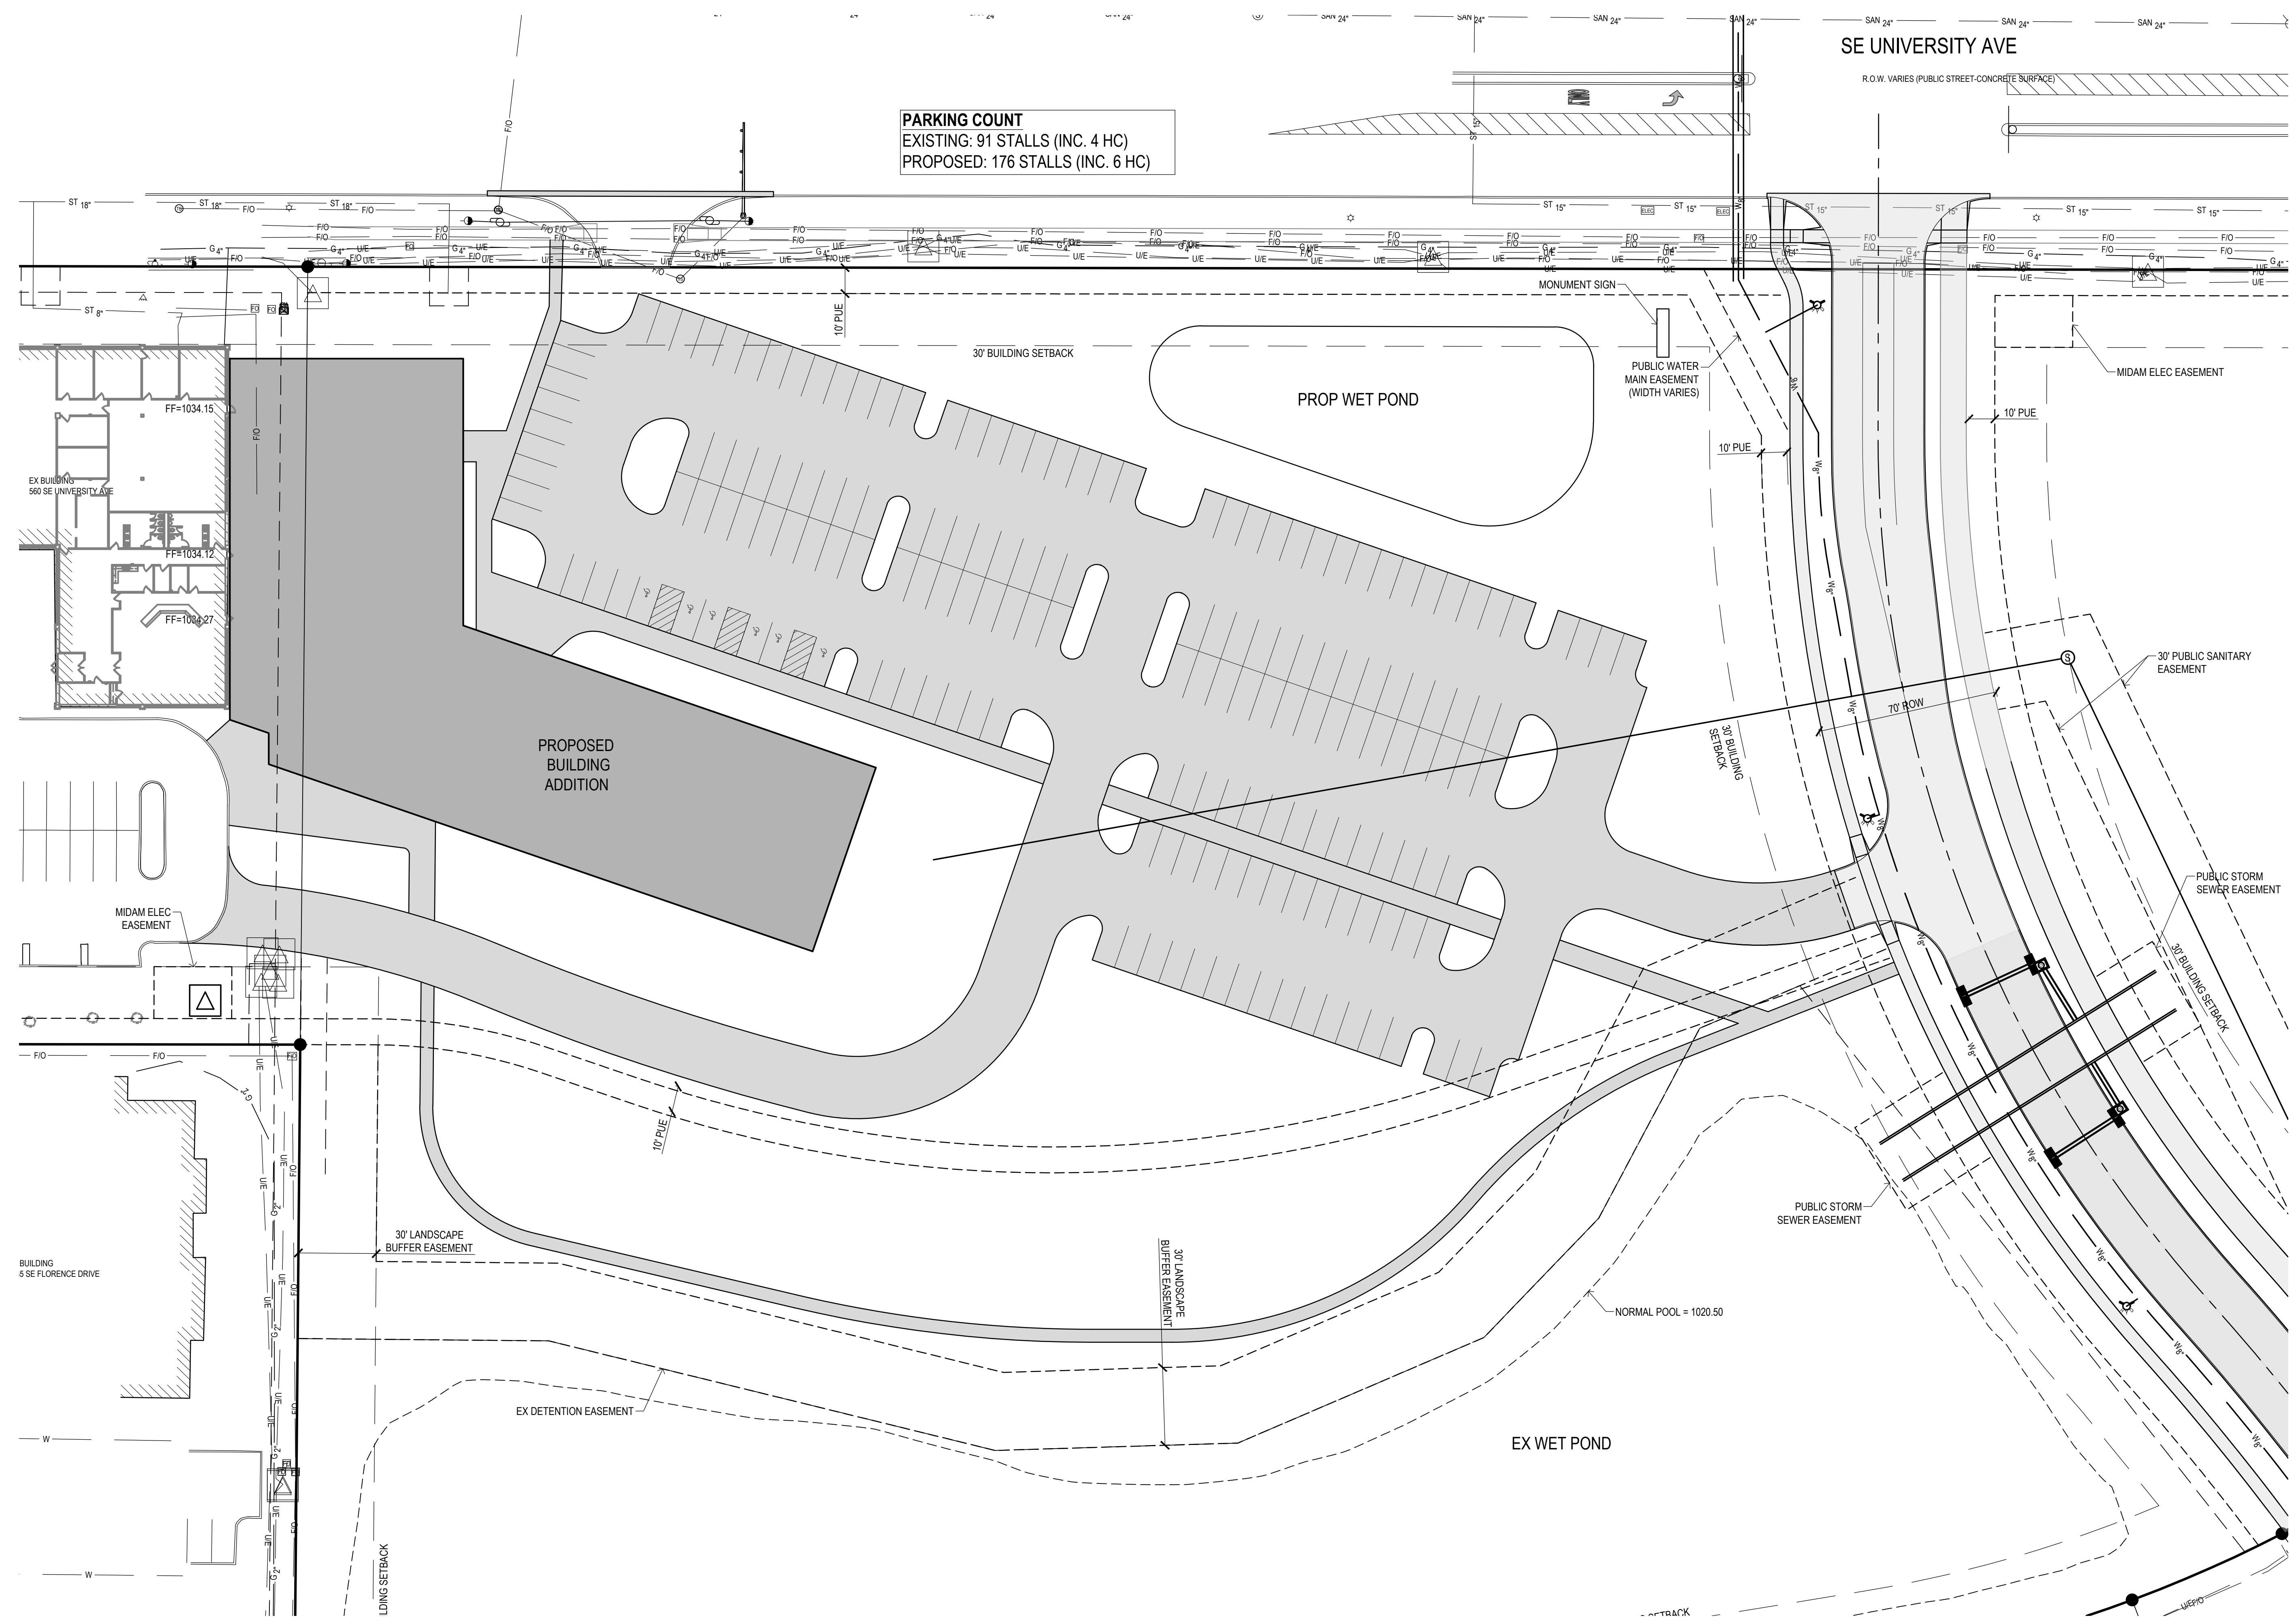

REFERENCE NUMBER:

DRAWN BY:
 JG

REVISION DATE:

PROJECT NUMBER:
 230524

SHEET NAME:
 CONCEPT
 PLAN D

SHEET NUMBER:
1 OF 1

12/13/2024 10:00 AM 2023/03/05/24 WAUKEE ADMIN EXPANSION.DWG/CONCEPT.DWG

