



FILE: H:\2025\2511843\2511843-REZONING COLOR.DWG
 COMMENT: 1/13/2026 4:52 PM
 PLOTTED BY: MAX EVANS
 DATE:

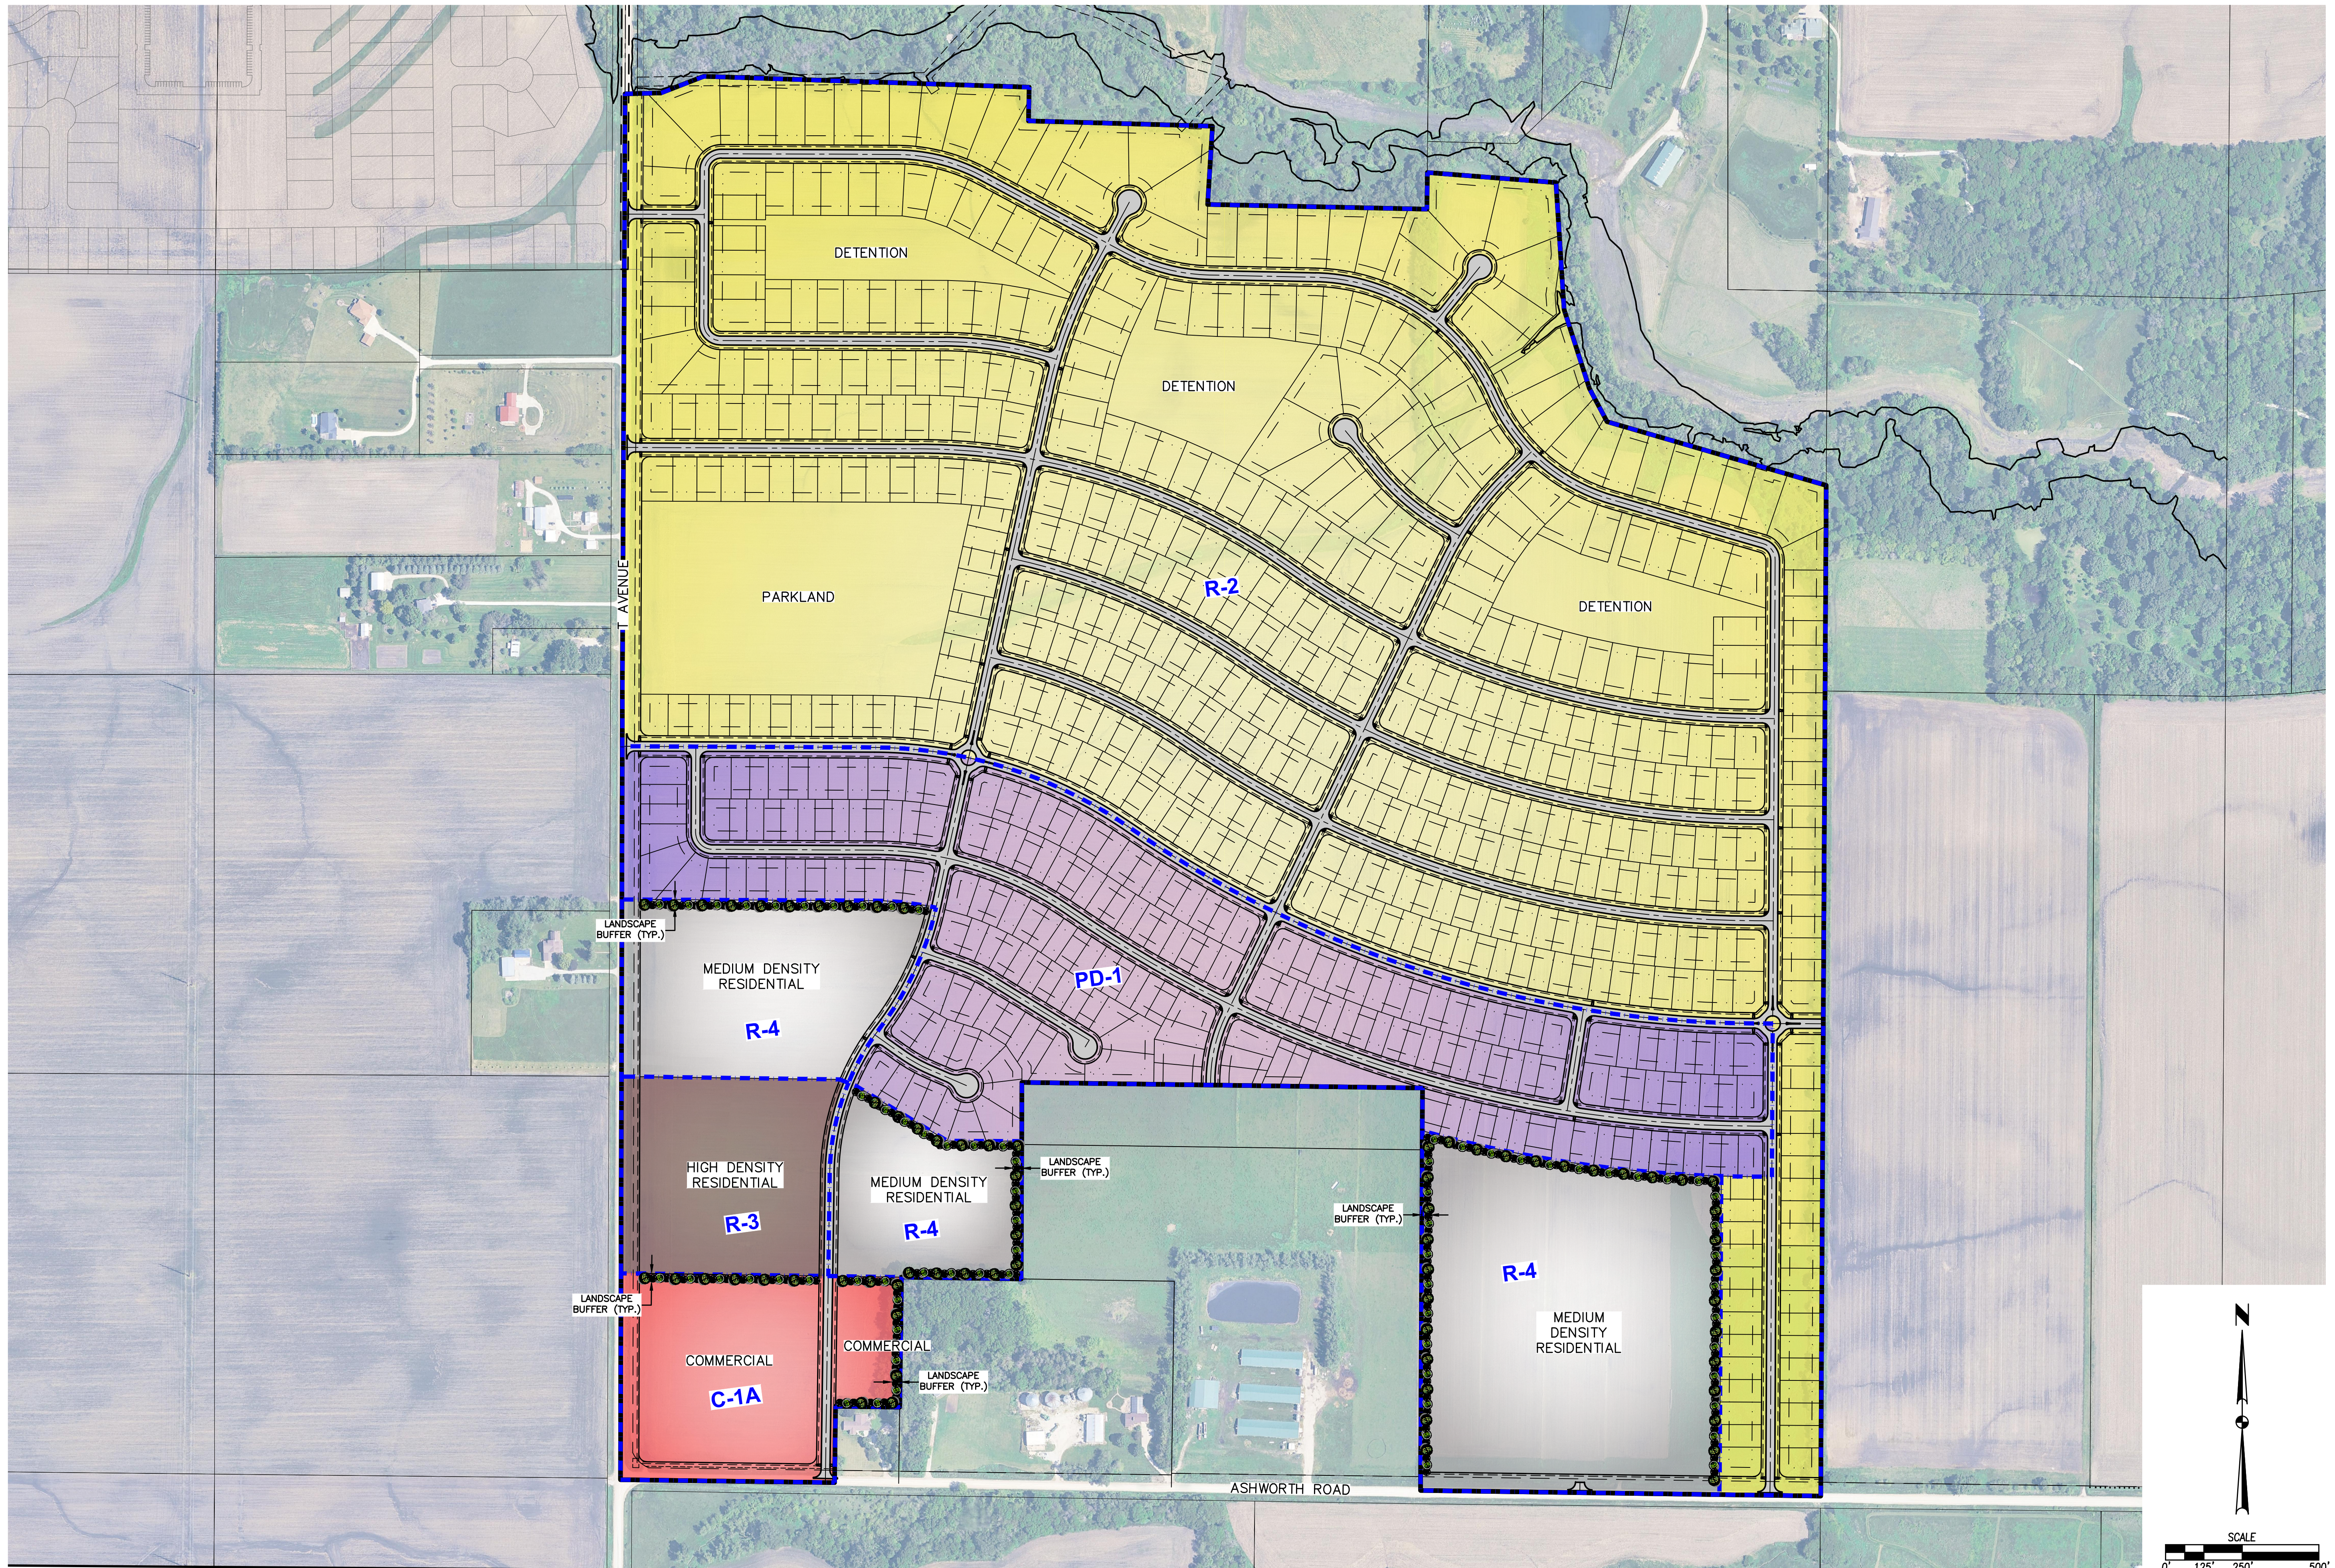

REVISIONS	DATE


4121 NW URBANDALE DRIVE
 URBANDALE, IA 50322
 PHONE: (515) 369-4400

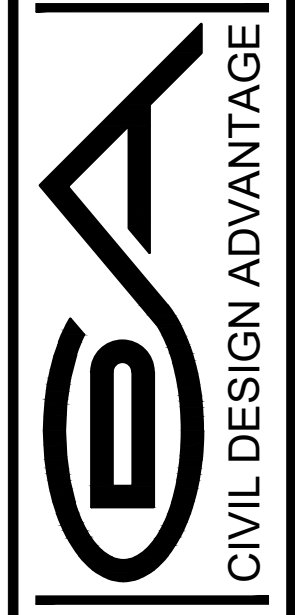

WAUKEE, IOWA
 ENGINEER: EKO
 EI: MAE

ALDERBROOK
REZONING EXHIBIT

FILE: H:\2023\231843\231843-REZONING COLORING.dwg
 COMMENT: EXIST.
 PLOTTED BY: MAX EVANS DATE: 1/13/2026 4:52 PM

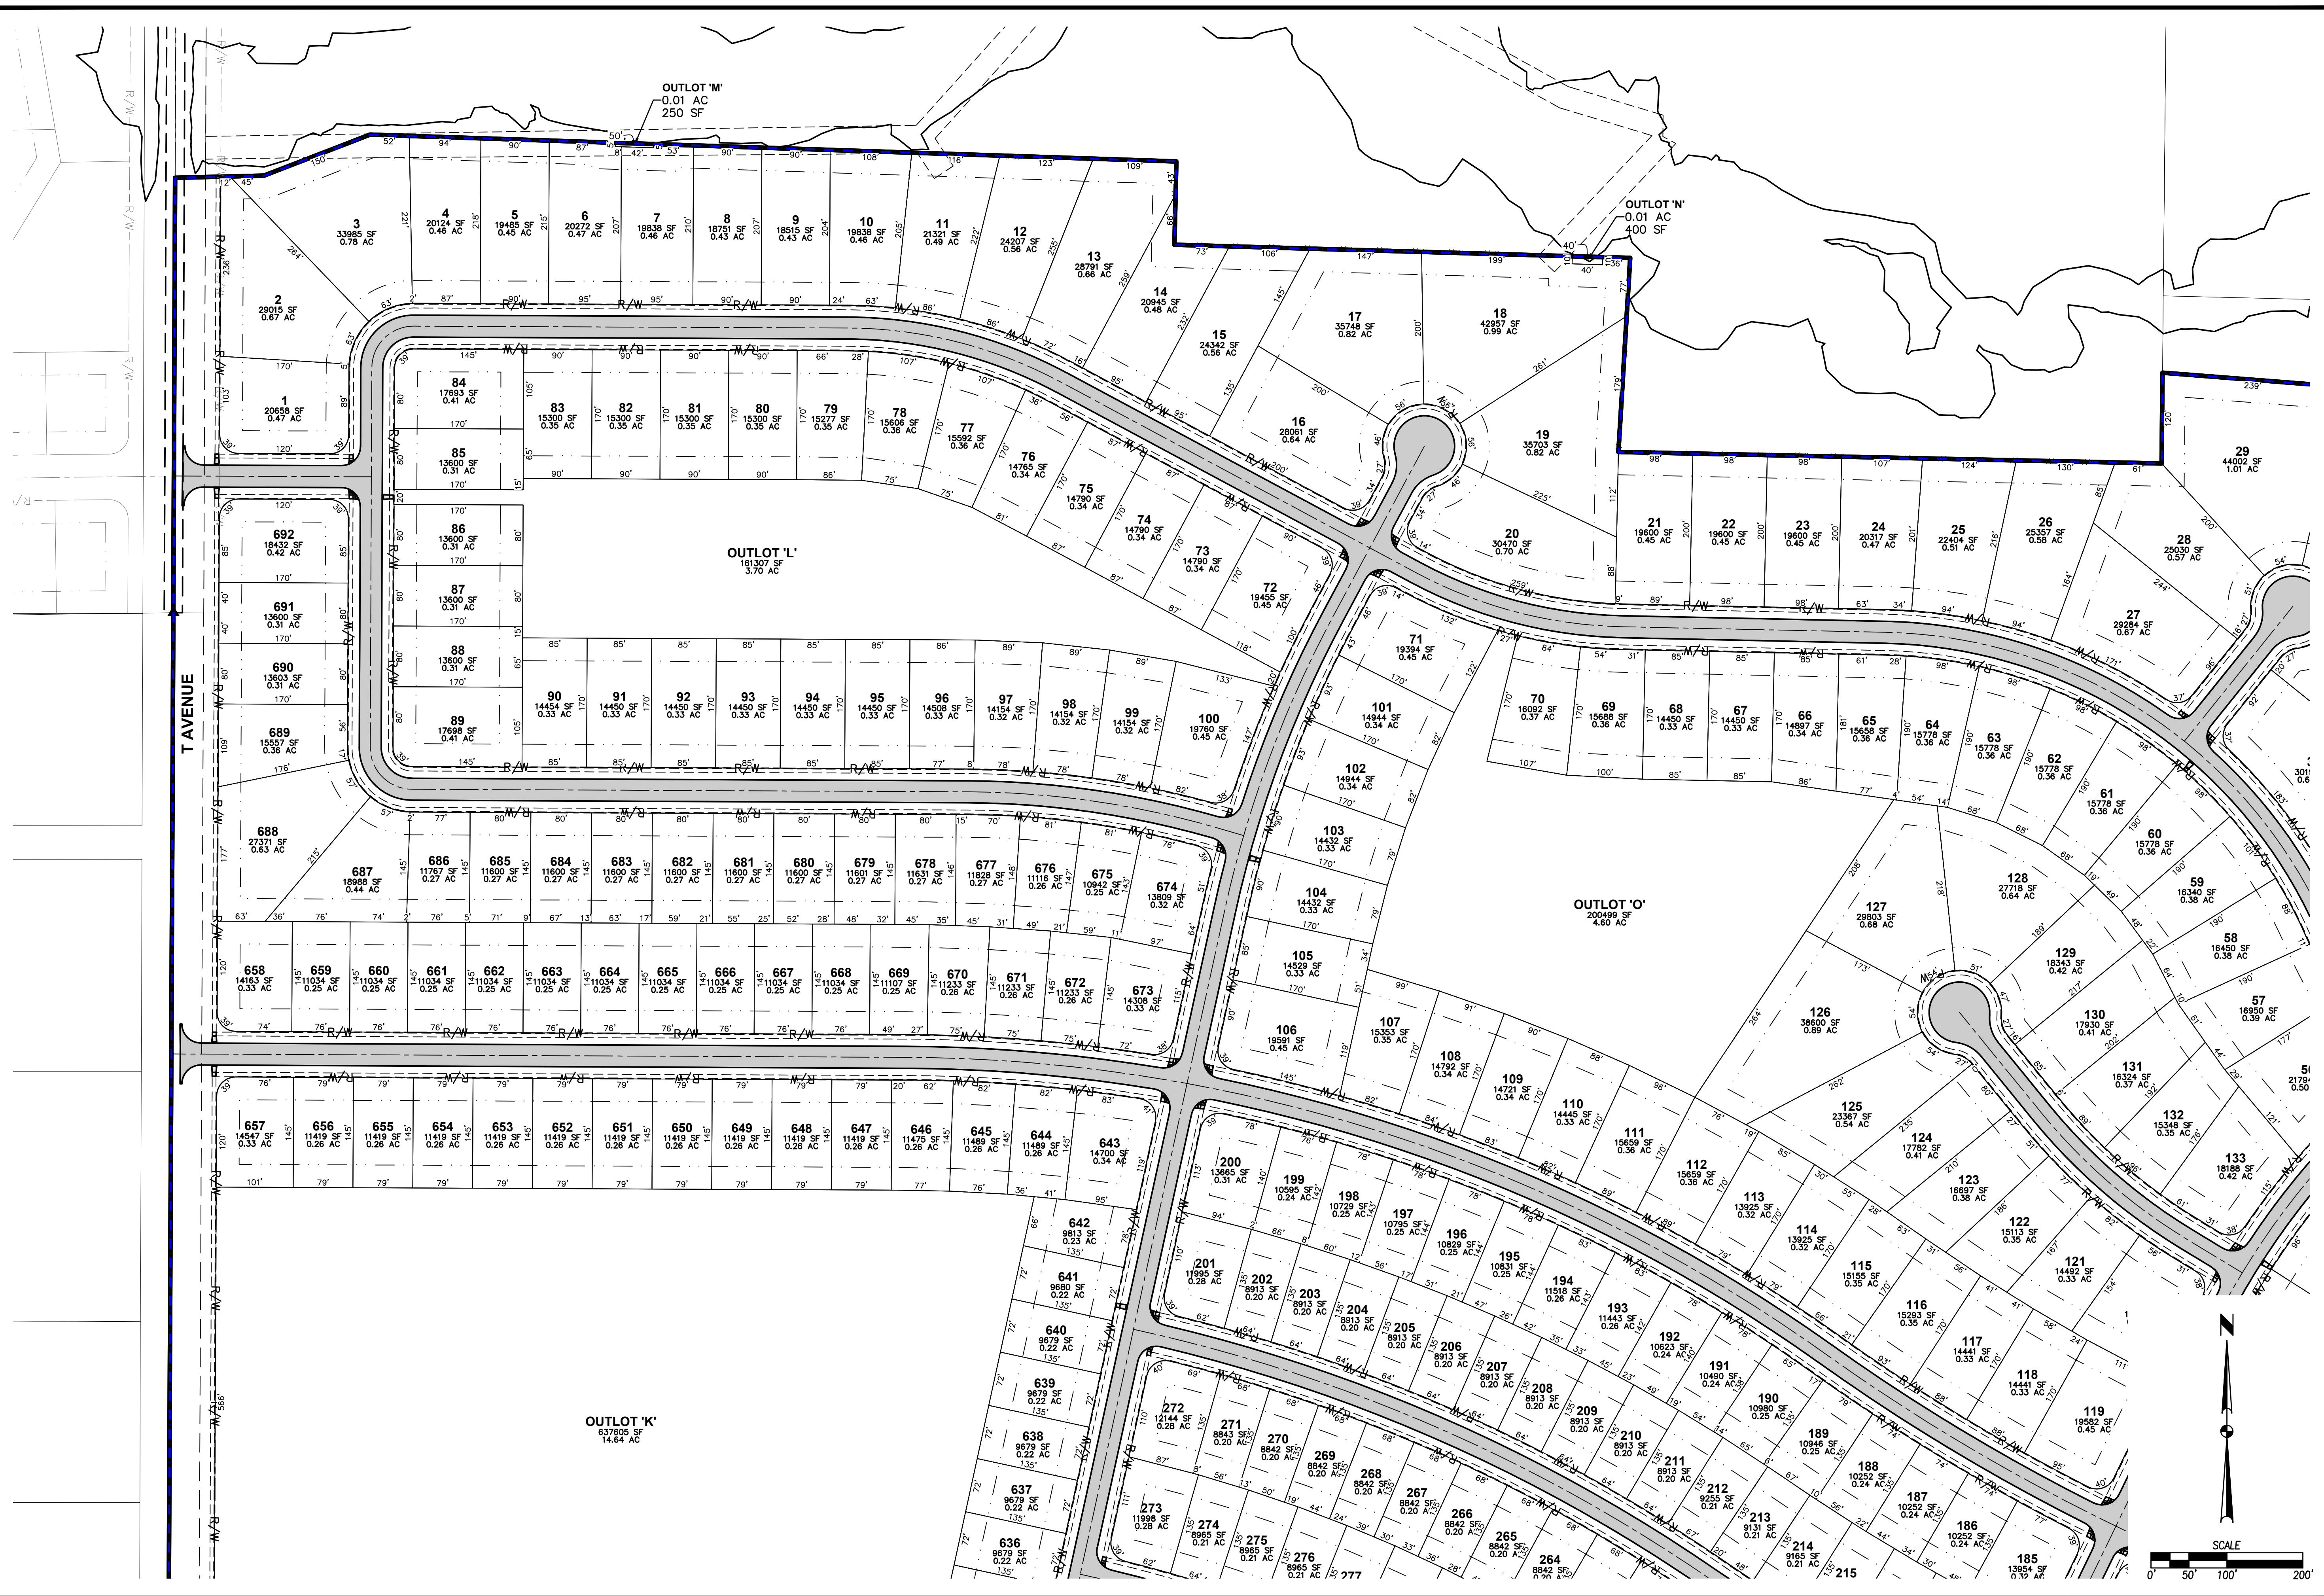

DATE: _____

REVISIONS: _____

4121 NW URBANDALE DRIVE
 URBANDALE, IA 50322
 PHONE: (515) 369-4400


EI: MAE


SA CIVIL DESIGN ADVANTAGE ENGINEER: EKO

WAUKEE, IOWA

ALDERBROOK
REZONING EXHIBIT

2 / 7
 2511.843

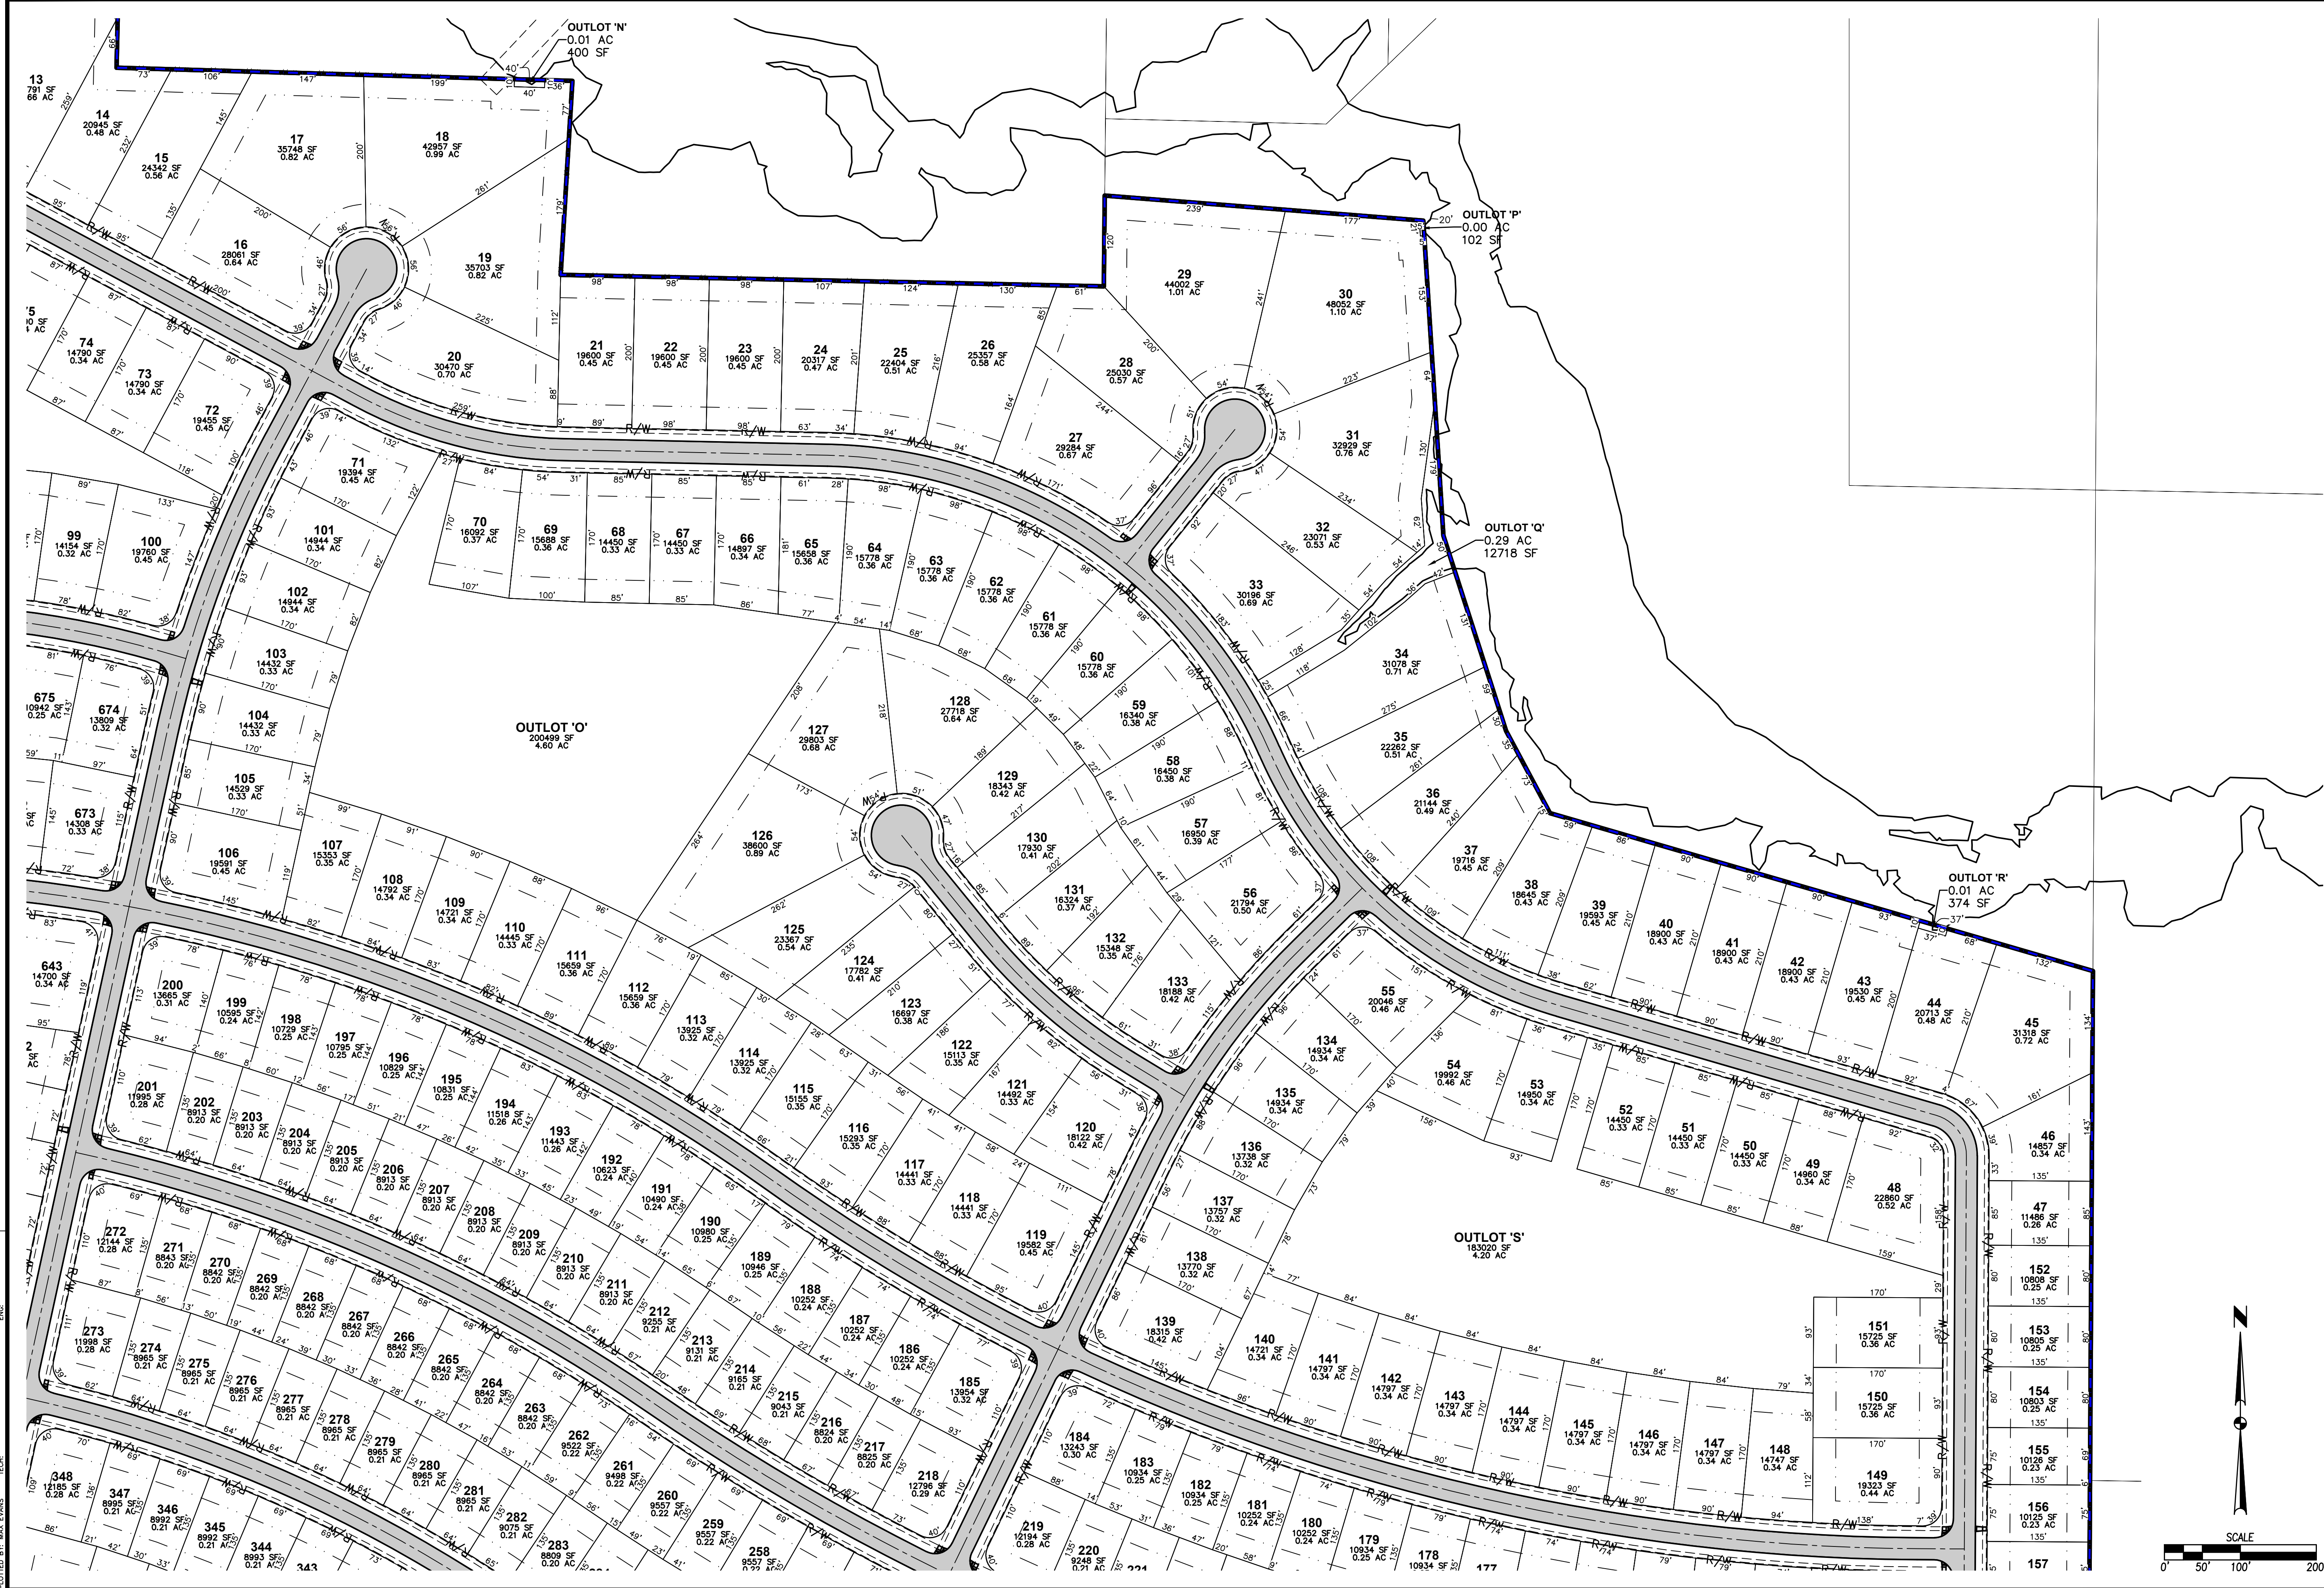


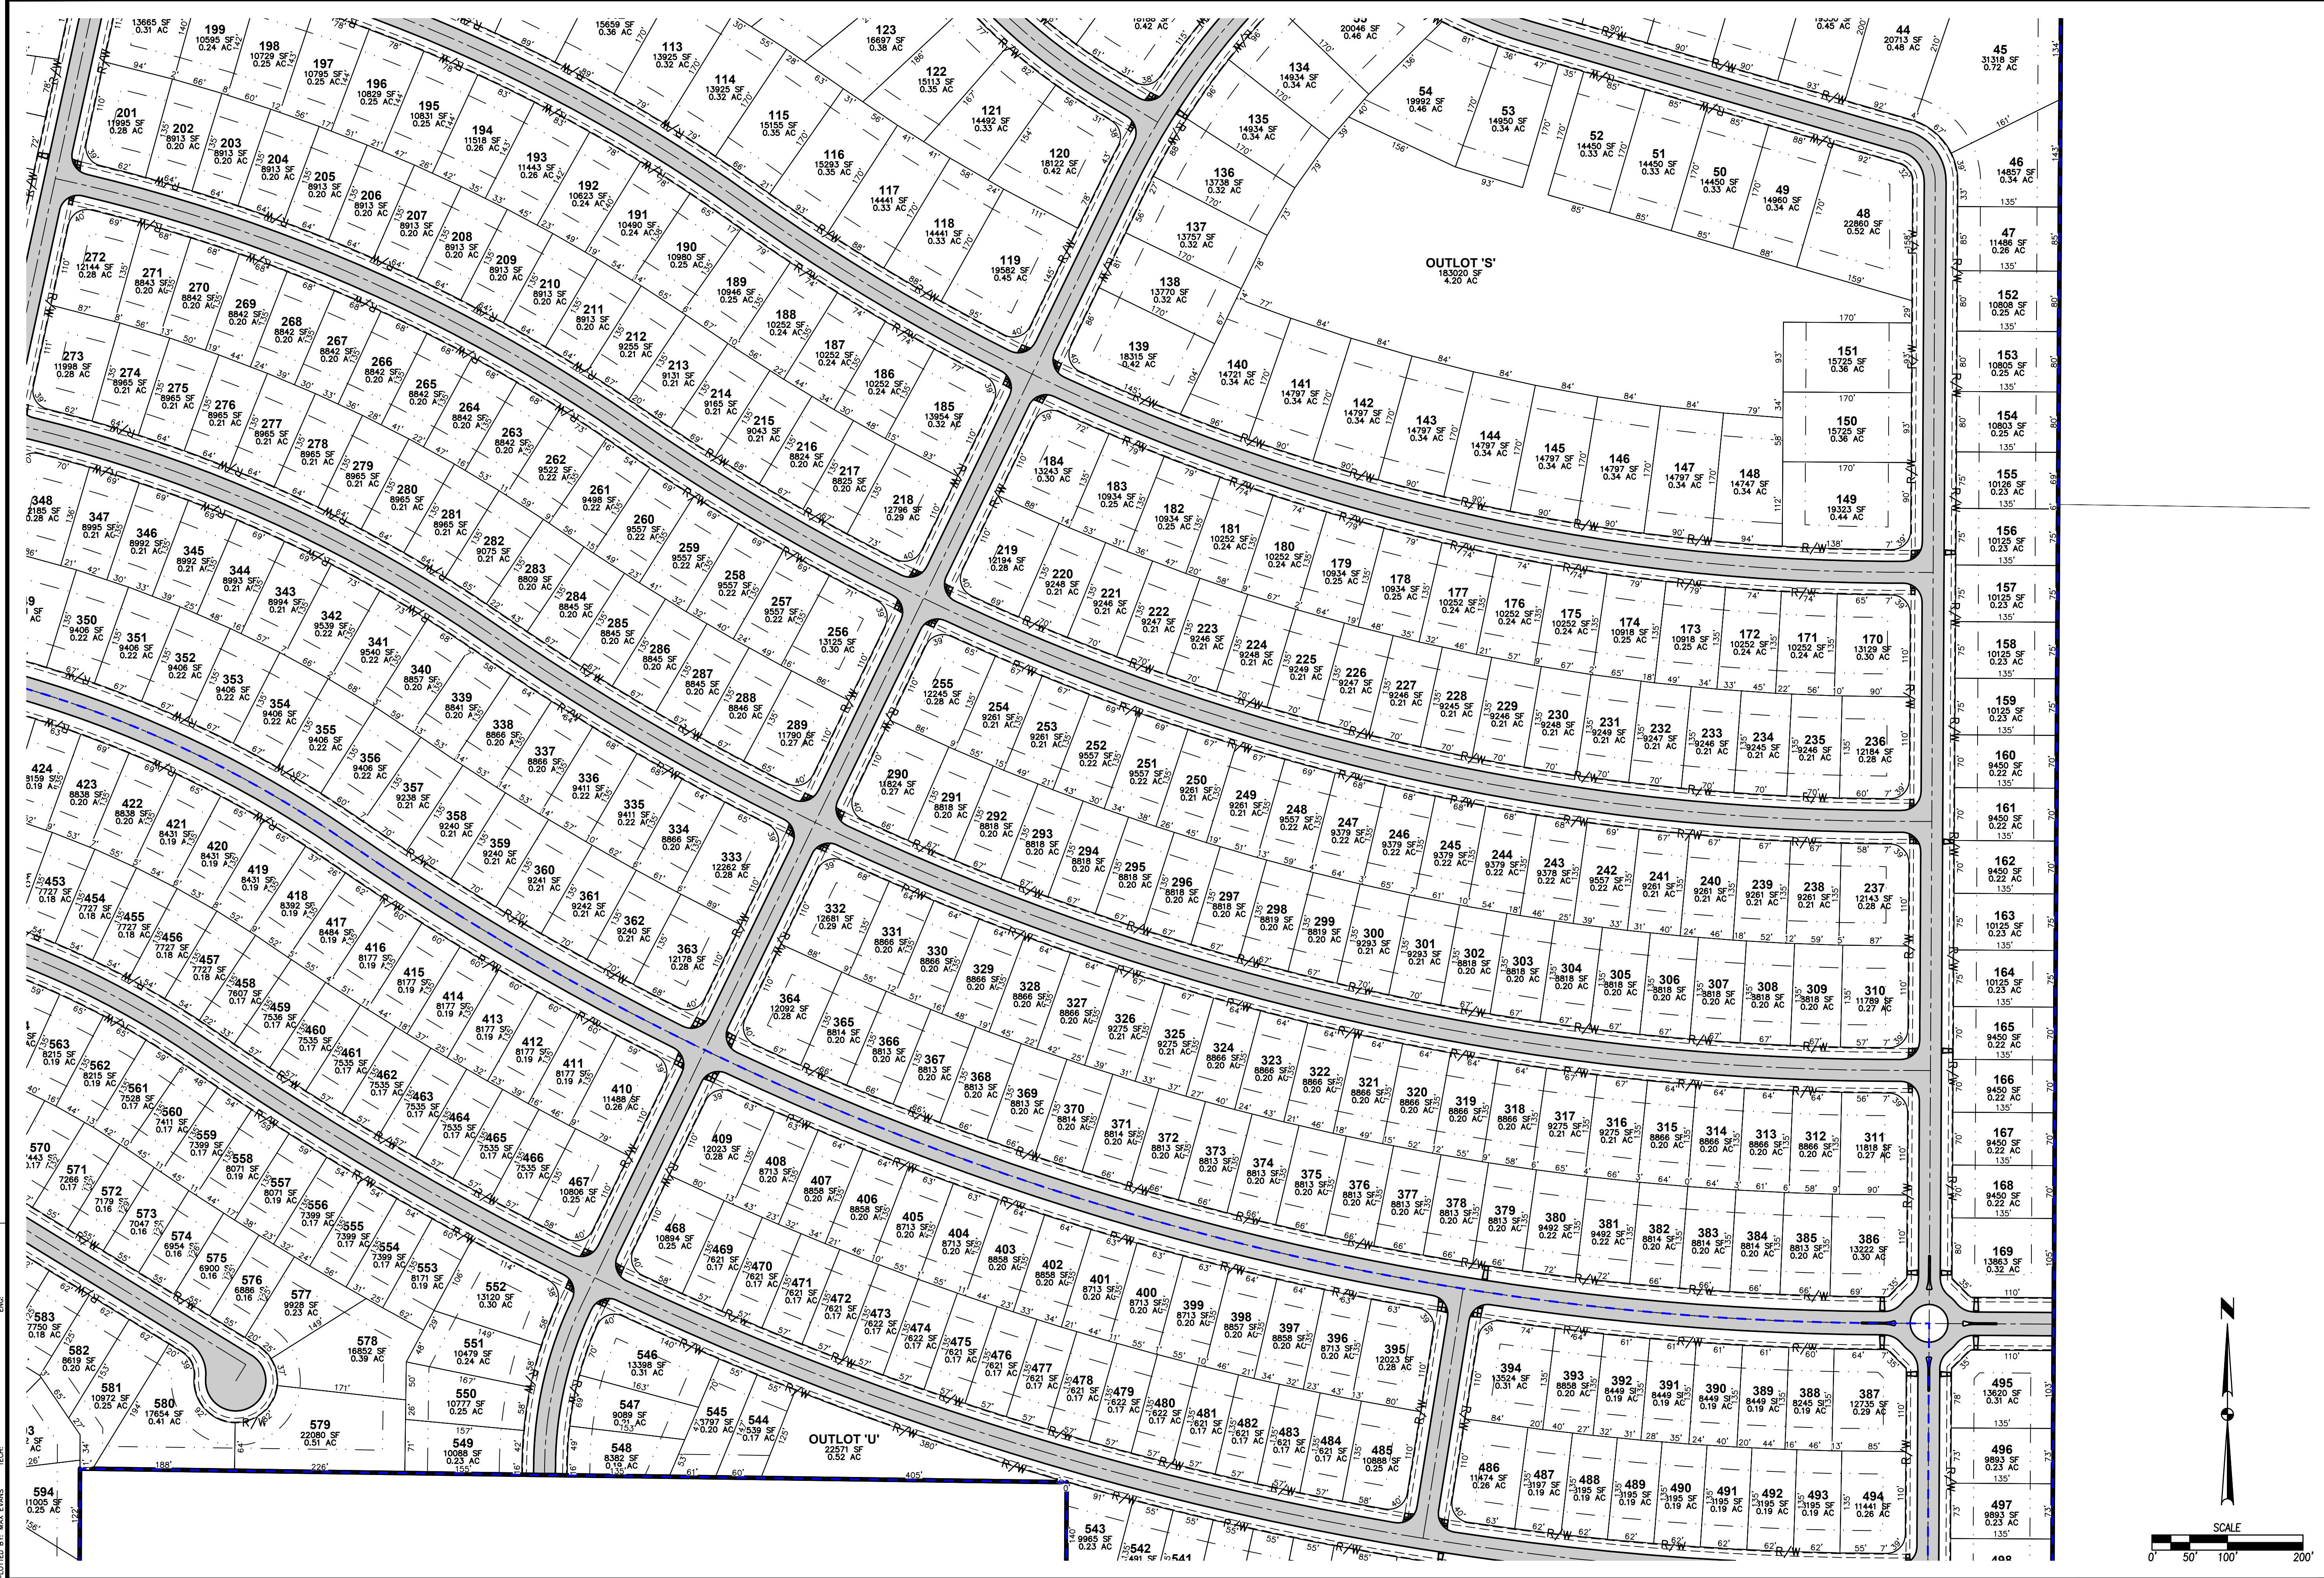

FILE: H:\2023\231843\231843-REZONING COLORING
 DATE PLOTTED: 1/13/2028 4:52 PM
 COMMENT: ENCL
 DRAWN BY: MAX EVANS

DATE	REVISIONS

4121 NW URBANDALE DRIVE
 URBANDALE, IA 50322
 PHONE: (515) 369-4400

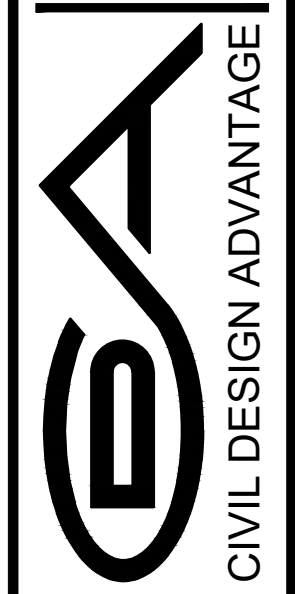


WAUKEE, IOWA

ALDERBROOK REZONING EXHIBIT

EI: MAE
 ENGINEER: EKO

FILE: H:\2025\2511843\2511843-REZONING COLOR.DWG
DATE PLOTTED: 1/13/2026 4:53 PM
DRAWN BY: M.A. EVANS
CHECKED BY: M.A. EVANS

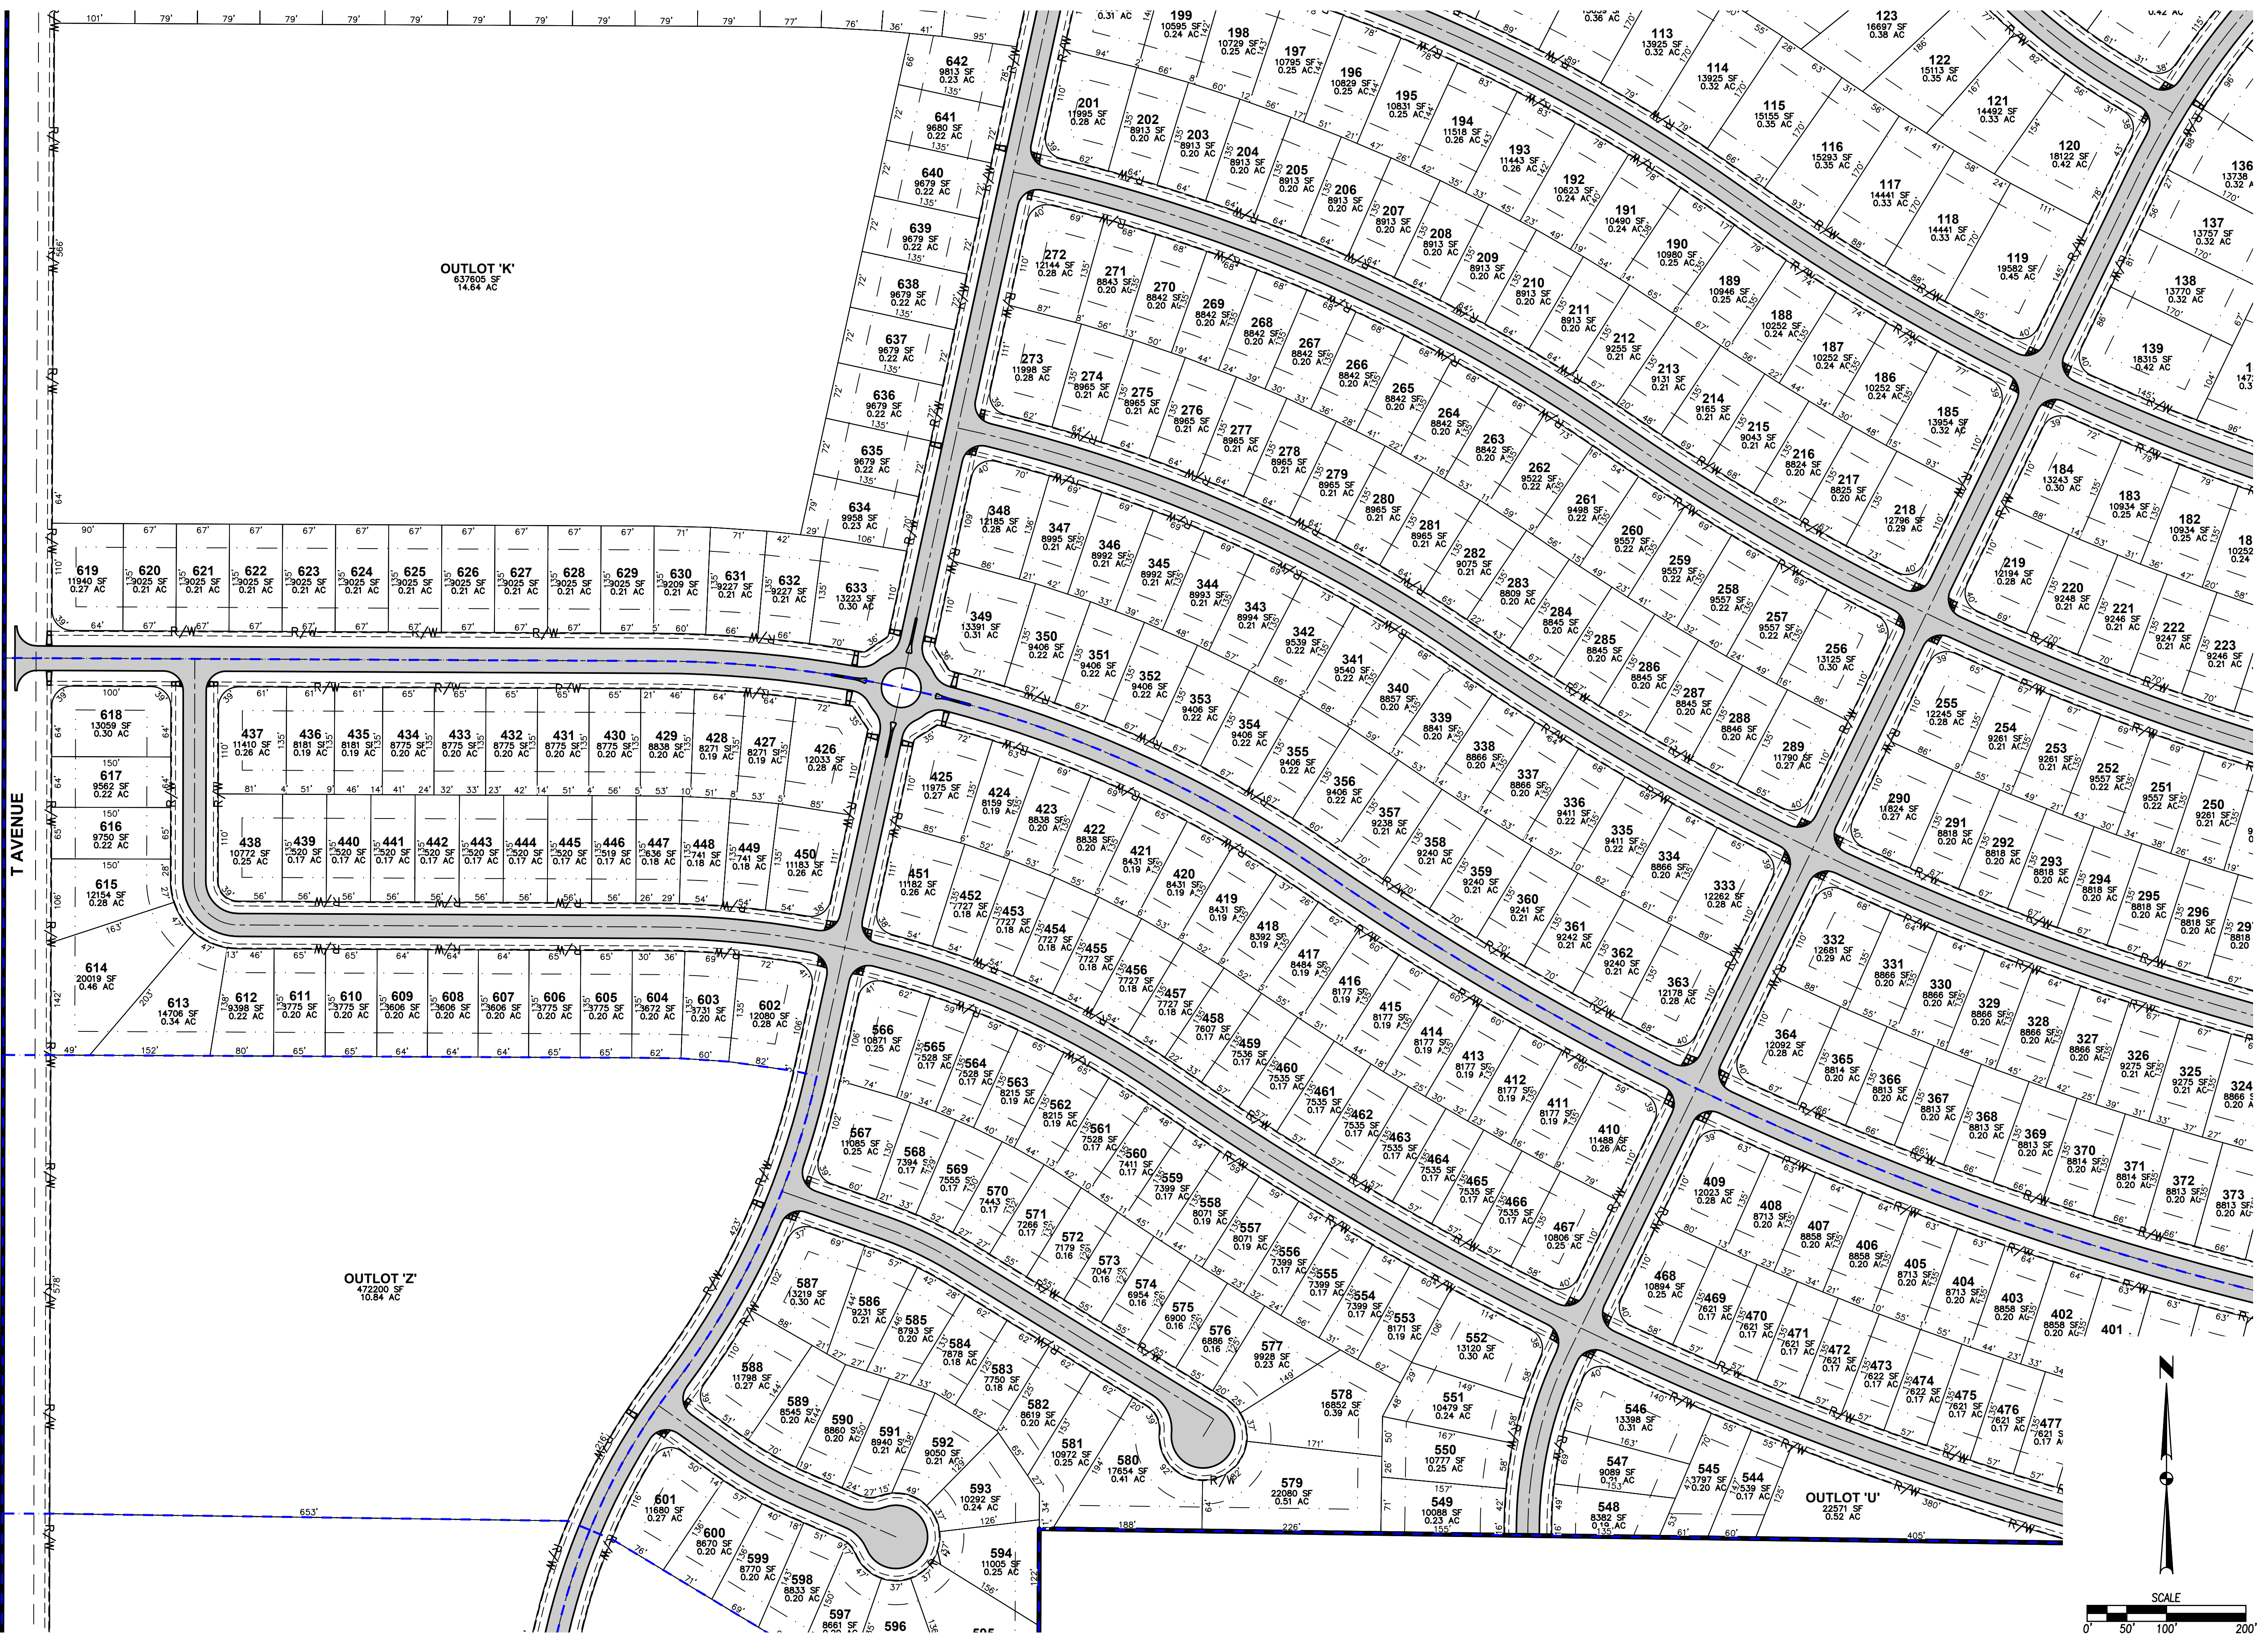

DATE

REVISIONS

4121 NW URBANDALE DRIVE
URBANDALE, IA 50322
PHONE: (515) 369-4400





CIVIL DESIGN ADVANTAGE
WAUKEE, IOWA

ALDERBROOK
REZONING EXHIBIT

EI: MAE


ENGINEER: EKO

FILE: H:\2025\2511843\2511843-REZONING COLORING.DWG
 COMMENT: ENCL
 PLOTTED BY: MAX EVANS
 DATE: 1/13/2026 4:53 PM

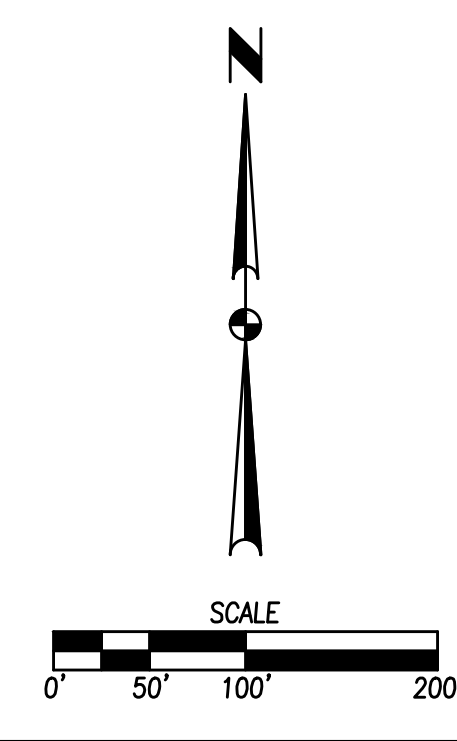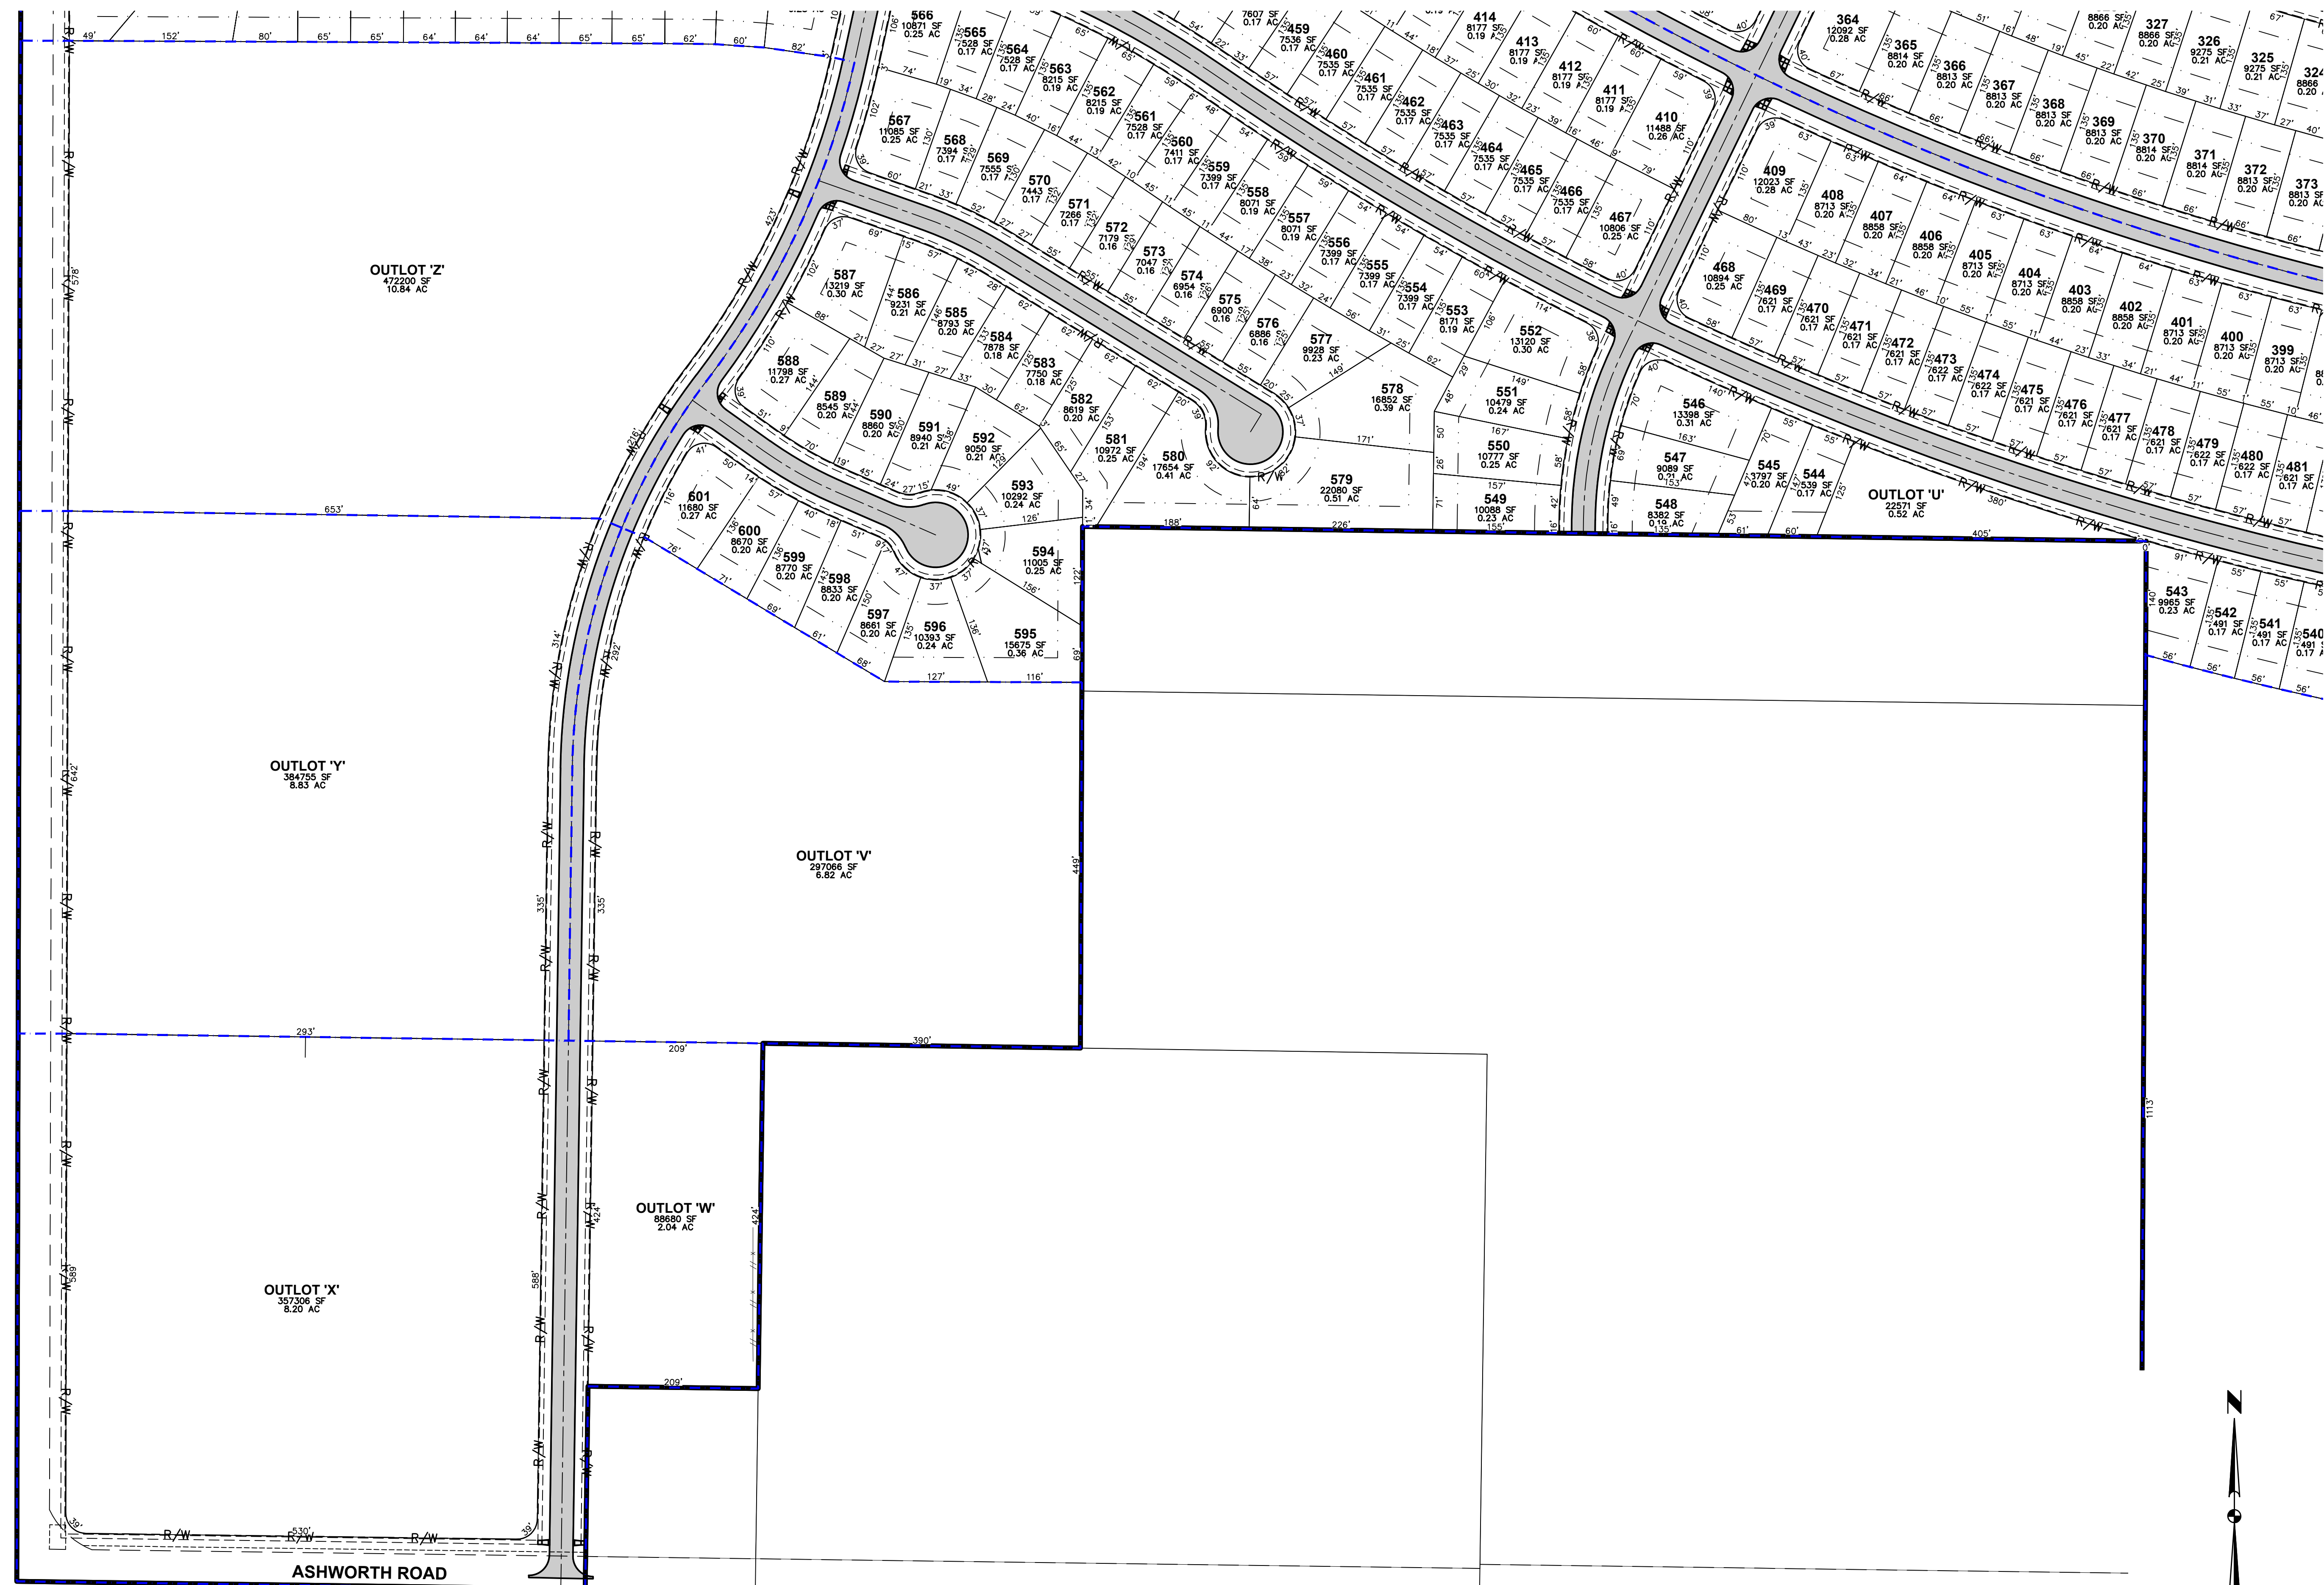


DATE	REVISIONS

4121 NW URBANDALE DRIVE
 URBANDALE, IA 50322
 PHONE: (515) 369-4400
 E.I.: MAE


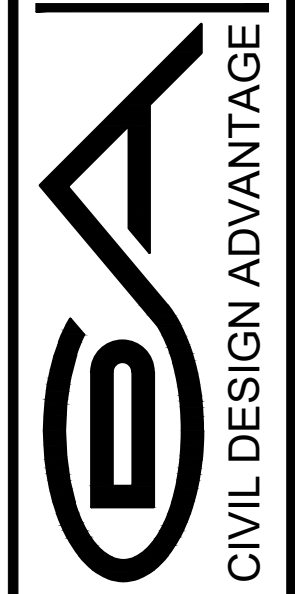


WAUKEE, IOWA

ALDERBROOK
REZONING EXHIBIT

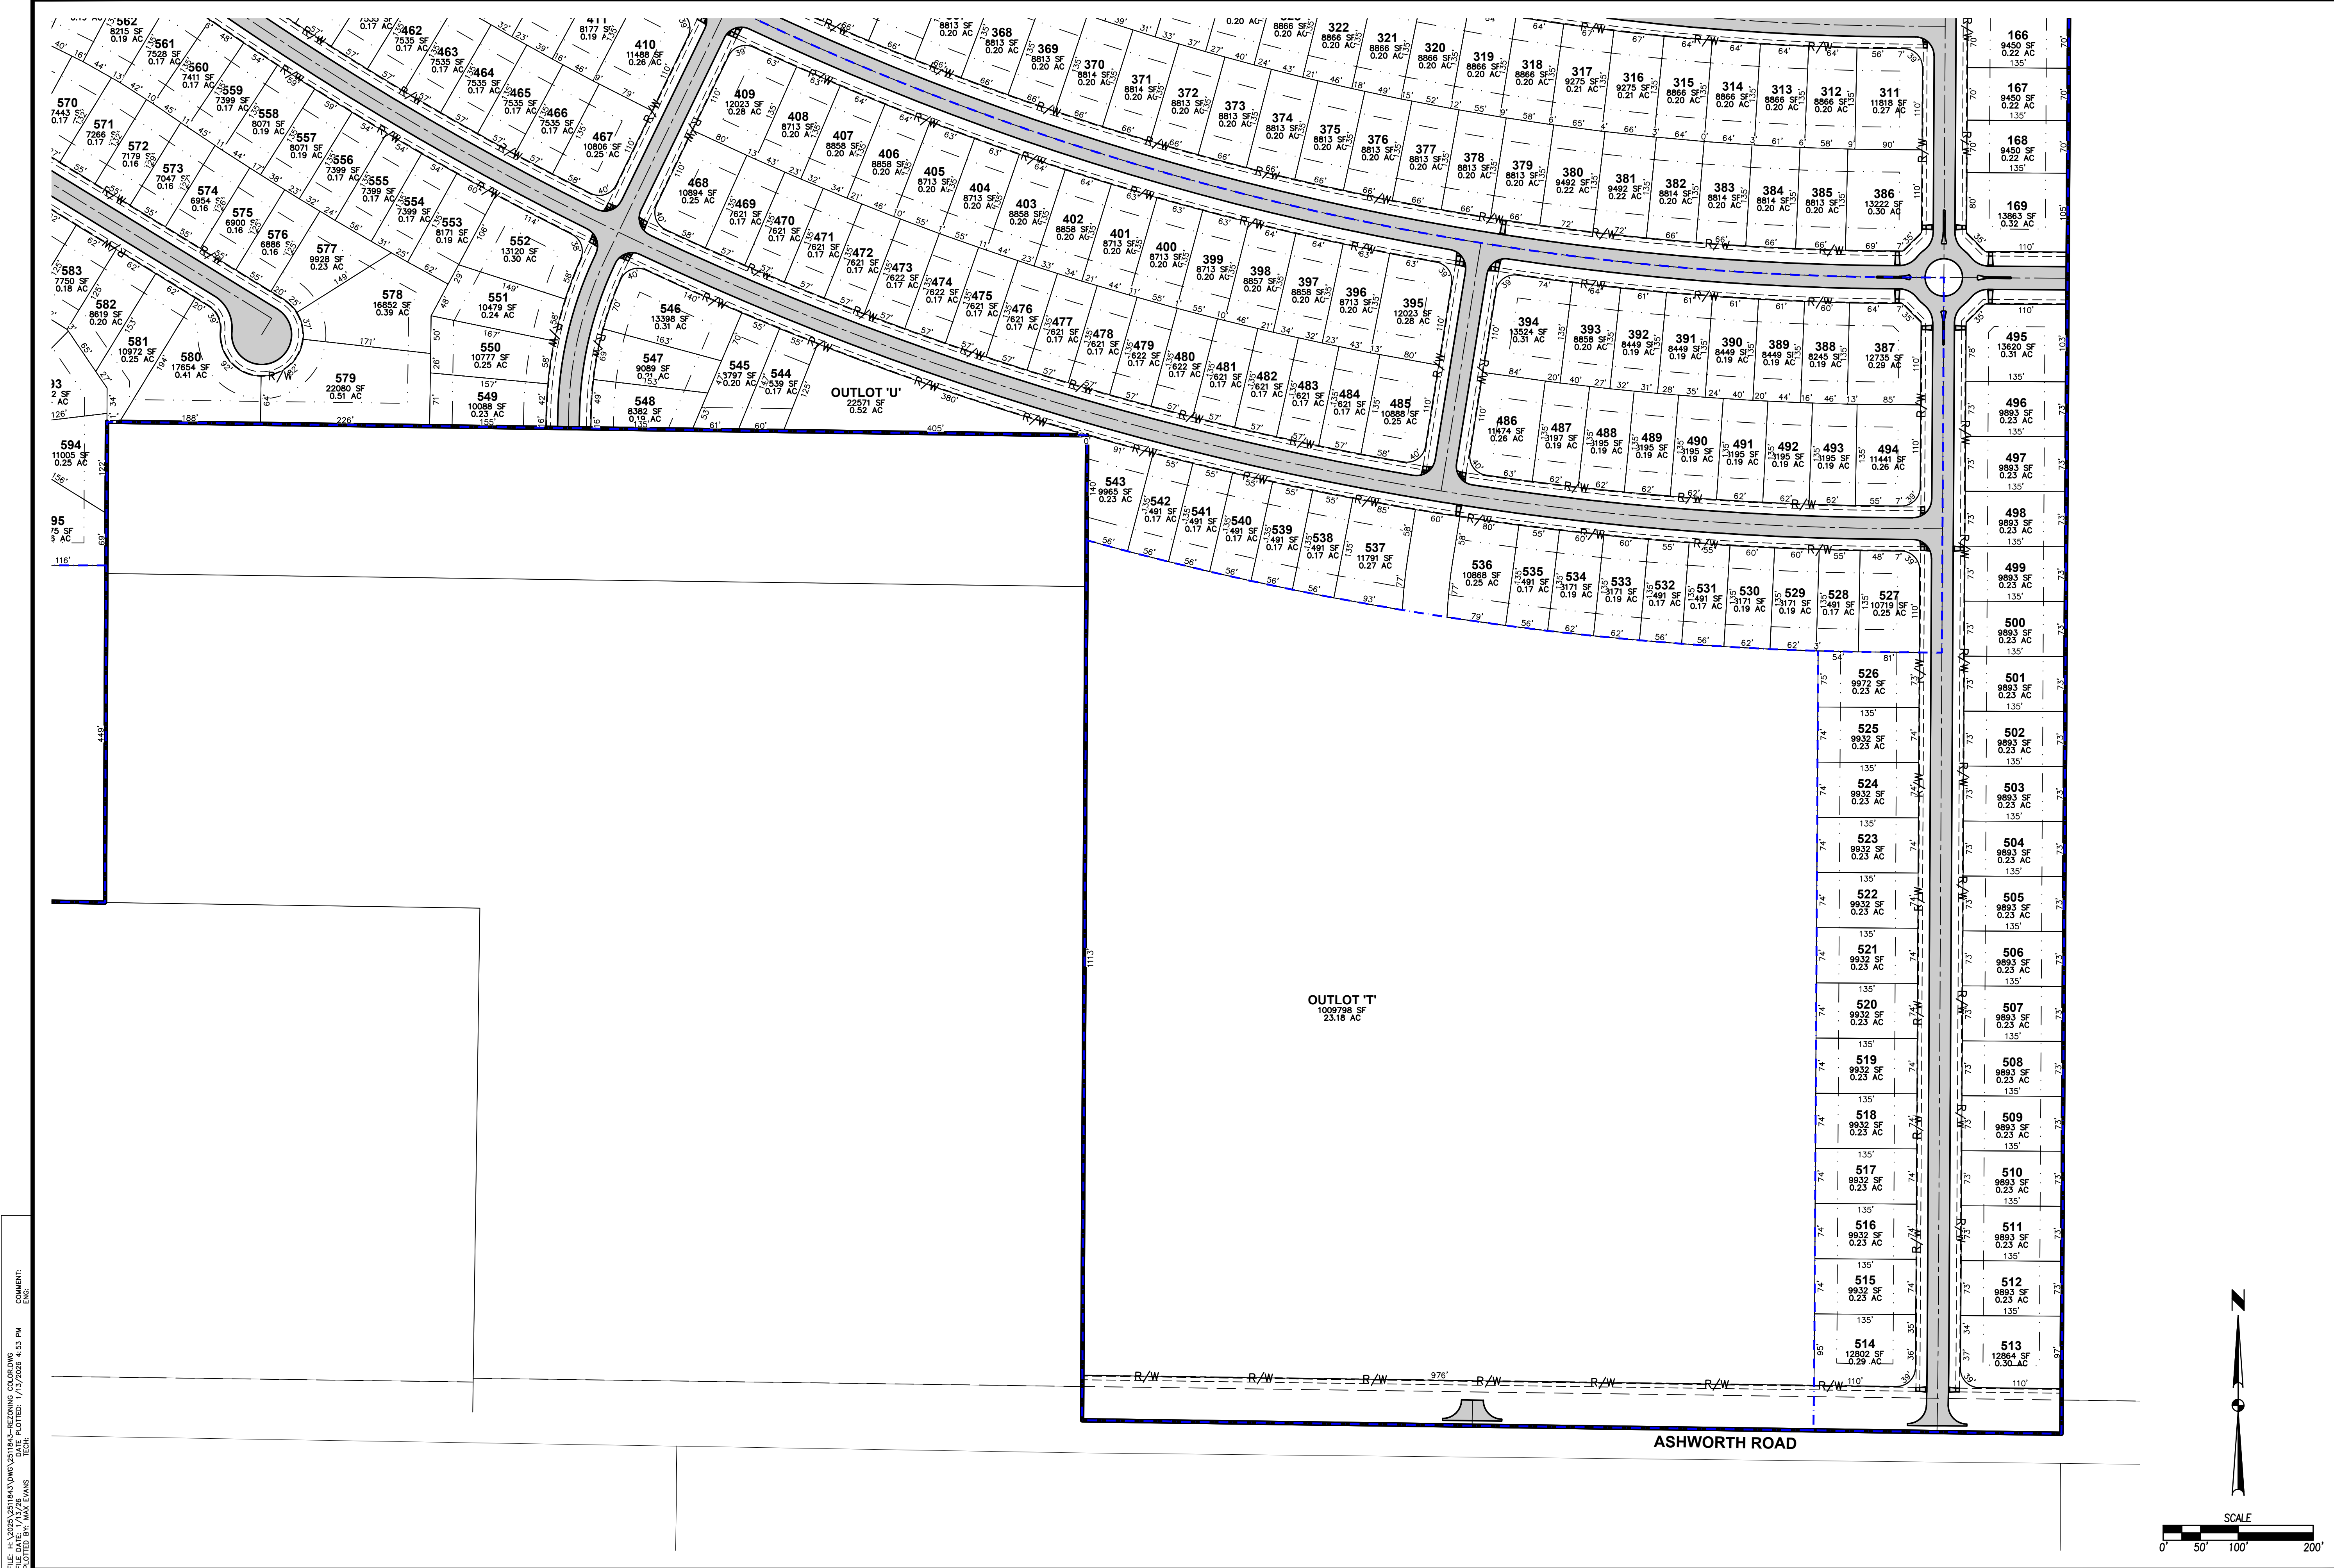


FILE: H:\2025\2511843\2511843-REZONING COLORING.DWG
 COMMENT: ENCL
 PLOTTED BY: MAX EVANS
 DATE: 1/15/2026 4:53 PM

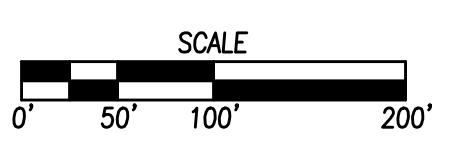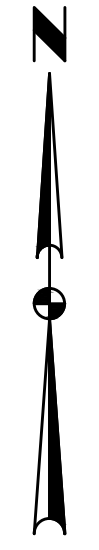

DATE	
REVISIONS	

4121 NW URBANDALE DRIVE
 URBANDALE, IA 50322
 PHONE: (515) 369-4400

EI: MAE

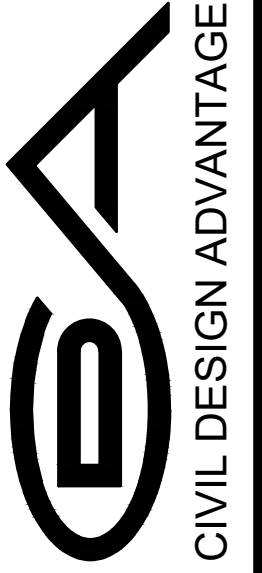

WAUKEE, IOWA

ALDERBROOK
REZONING EXHIBIT