


FINAL PLAT
COUNTRY CLUB WOODS PLAT 4


FOR:
IOWA REALTY COMPANY
3901 WESTOWN PARKWAY
WEST DES MOINES, IA 50265

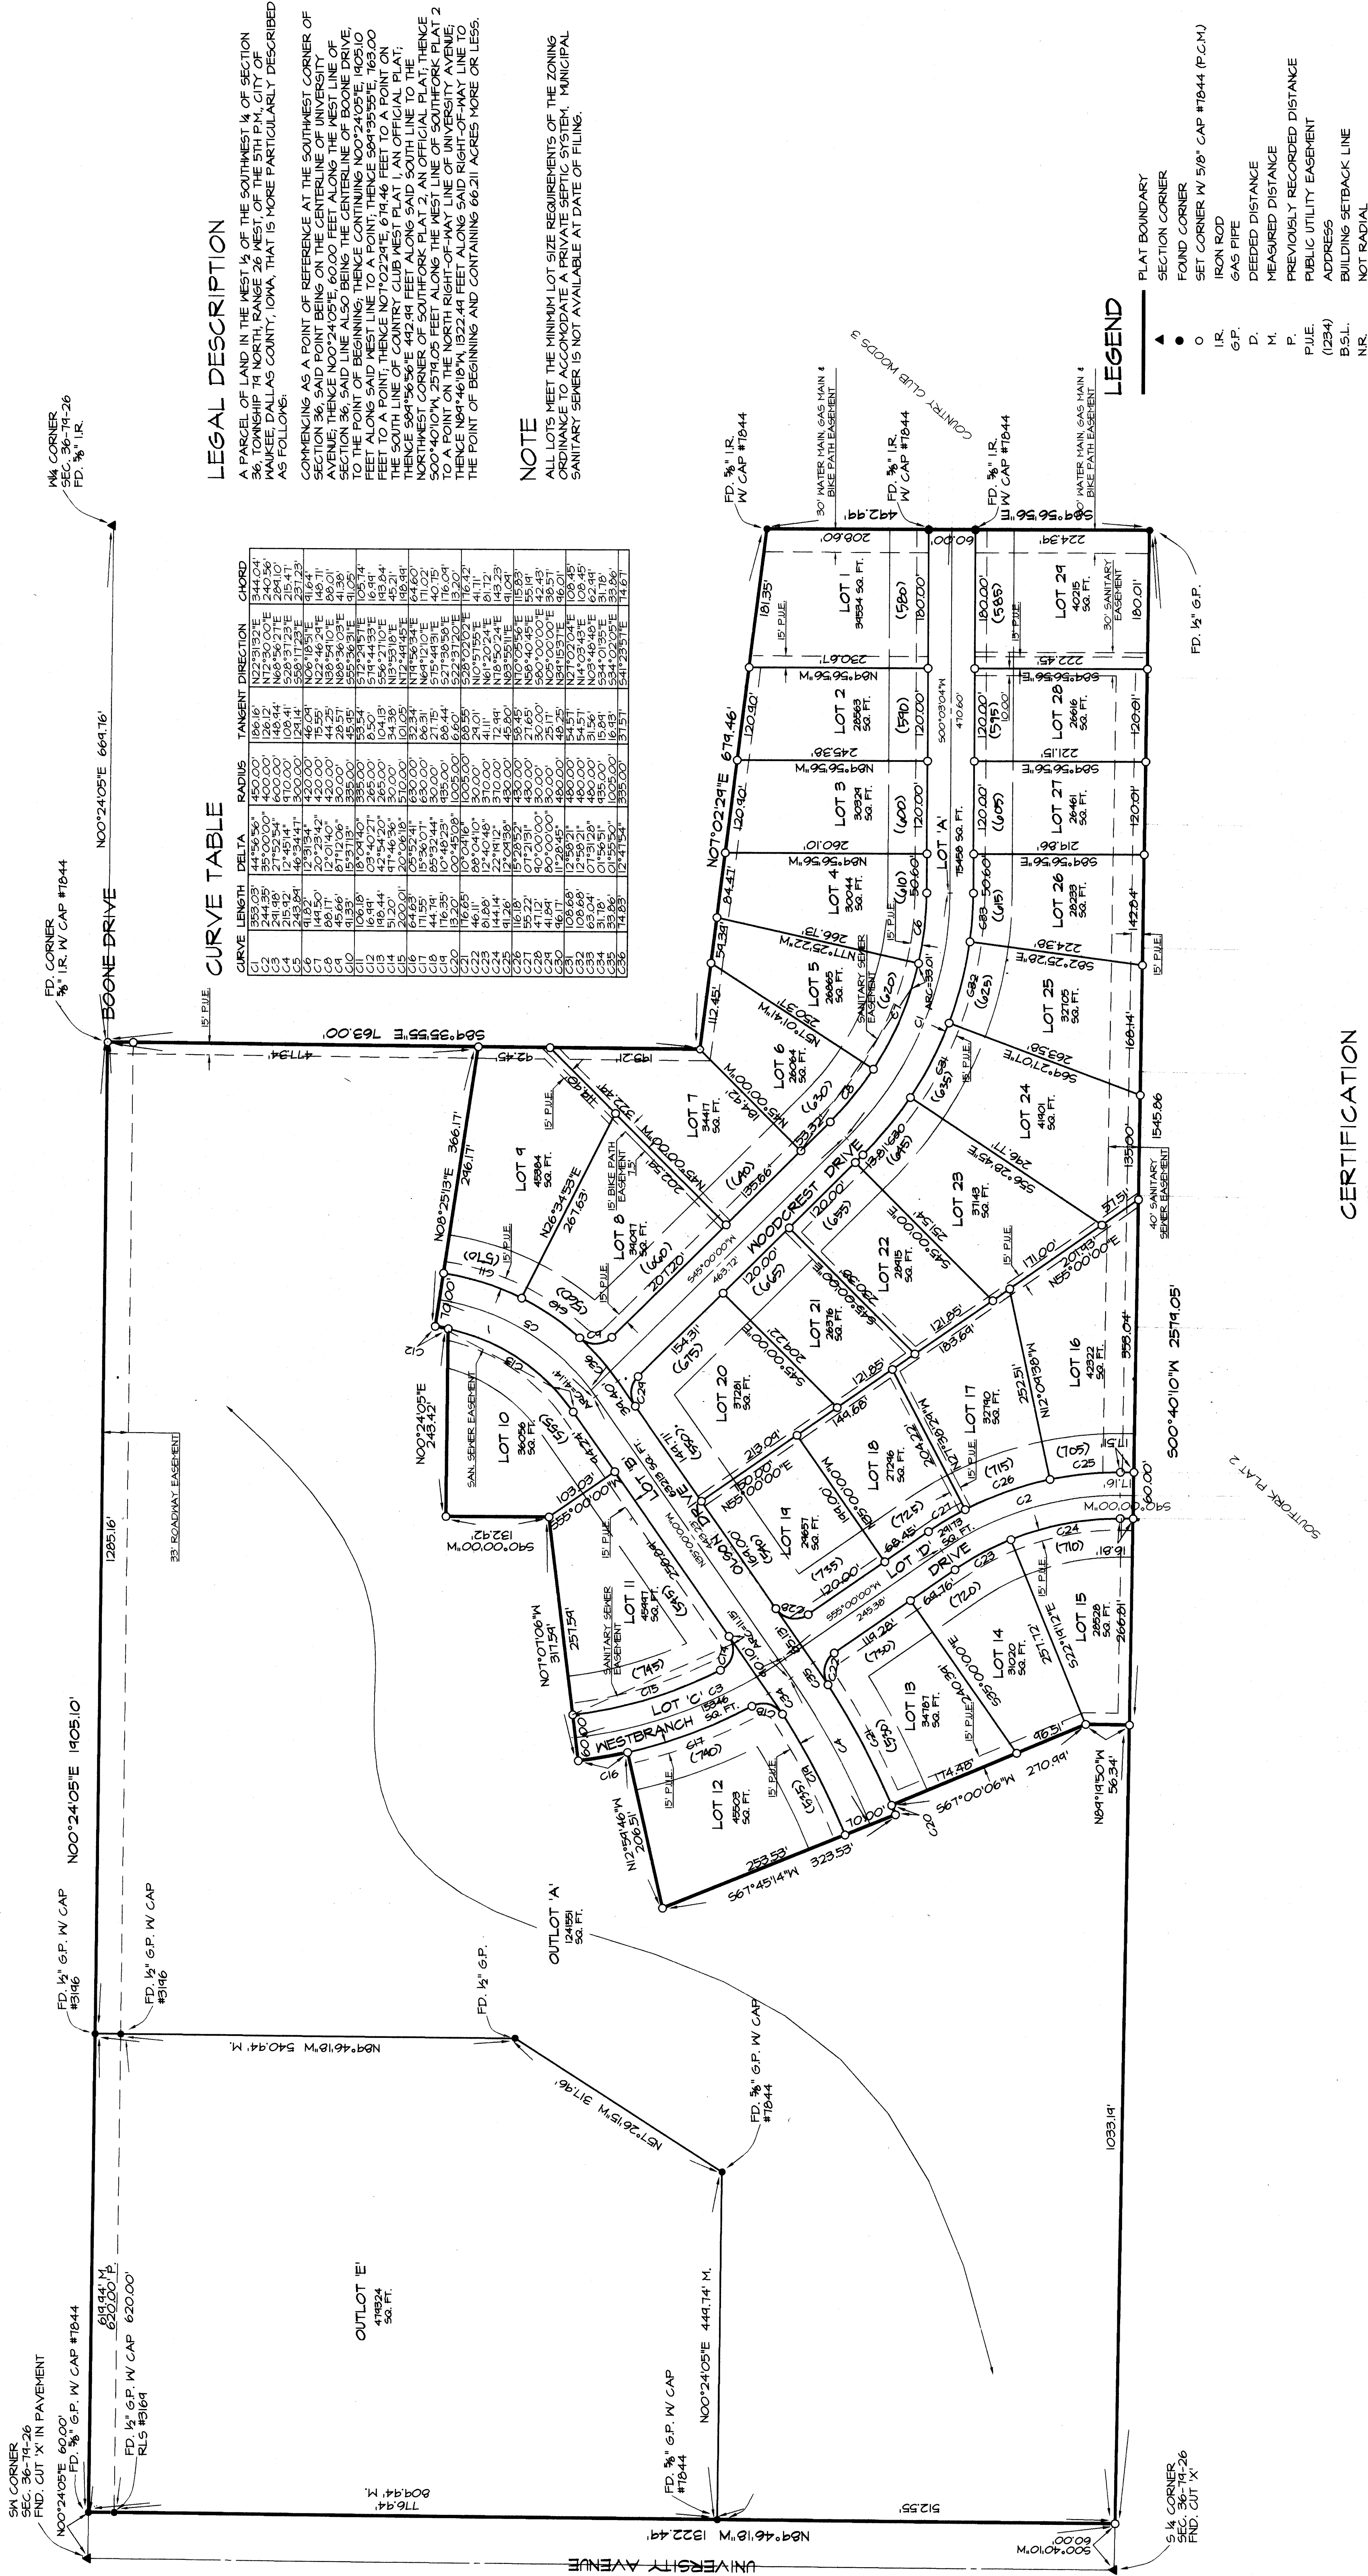

CERTIFICATION

I HEREBY CERTIFY THAT THIS LAND SURVEYING DOCUMENT WAS PREPARED BY ME OR UNDER MY DIRECT PERSONAL SUPERVISION AND THAT I AM A DULY REGISTERED LAND SURVEYOR UNDER THE LAWS OF THE STATE OF IOWA.

BY: JERRY P. OLIVER, IOWA REG. NO. 7844
DATE: 11/19/15
MY REGISTRATION EXPIRES DECEMBER 31, 1916

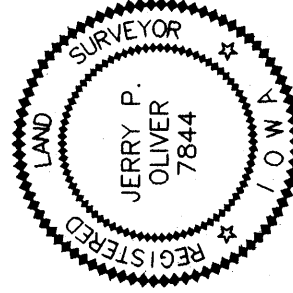

NORTH
SCALE: 1" = 100'
0' 25' 50' 100'

CIVIL ENGINEERING CONSULTANTS, INC.
2400 86TH STREET #12 DES MOINES IOWA 50322 515.276.4884
E-2366