


FINAL PLAT OF SOUTHFORK WOODS PLAT NO. 2

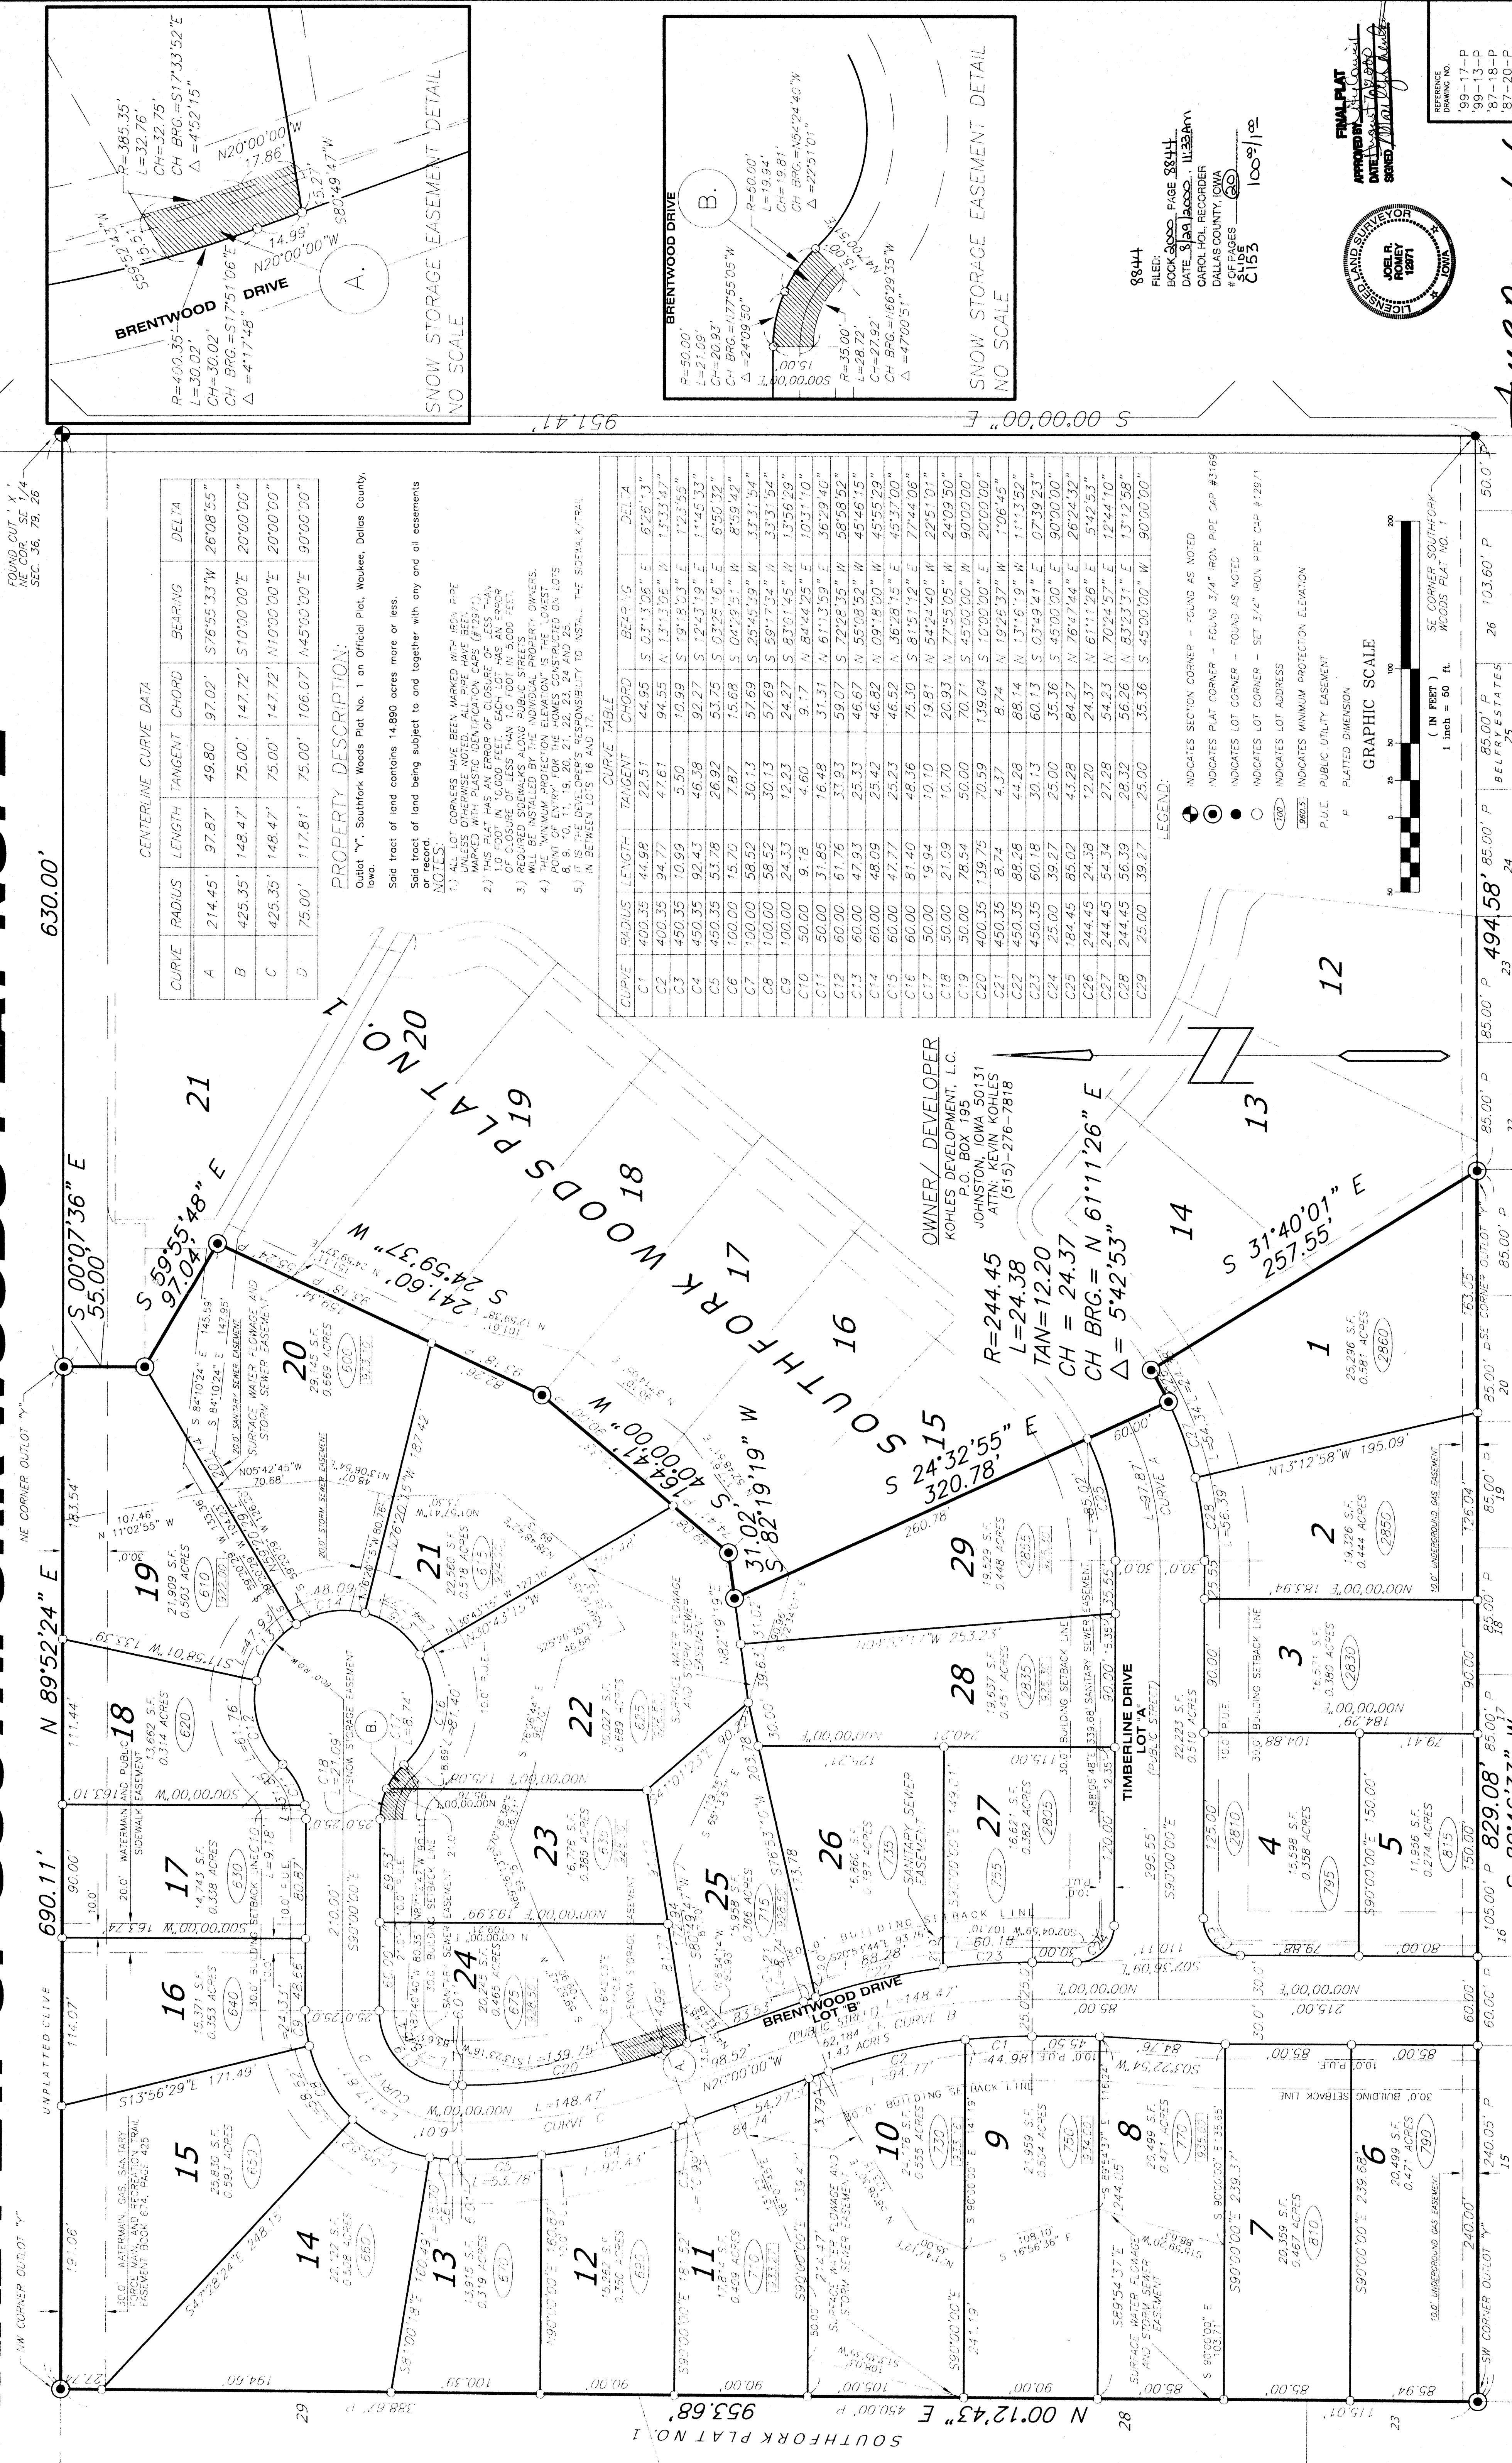

Jack R Ronney 08/26/1980

Bishop Engineering Company

Des Moines, Iowa

3501 104th Street

UTILITY SYMBOLS

_____	W
_____	S
_____	S
_____	TELEPHONE CABLES
_____	ELECTRIC CABLES
_____	FENCE LINES

WE HEREBY CERTIFY THAT THIS LAND SURVEYING DOCUMENT WAS PREPARED BY ME OR UNDER MY DIRECT PERSONAL SUPERVISION AND THAT I AM A DULY LICENSED PROFESSIONAL LAND SURVEYOR UNDER THE LAWS OF THE STATE OF IOWA. REG. RENEWAL DATE: 31 DEC. 2001

SIGNED: *Joel Roney*
 PH: (515) 276-0467

BY: JOEL R. RONEY P.L.S. 12971
 DATE: 28 APRIL 2000
 SCALE: 1" = 50'
 FOR: KOHLER DEVELOPMENT, L.C.

PROJECT: _____
 NUMBER: _____
 DATE: _____
 BY: _____

DRAWING NO. _____

'00-13-P

3

2

1

FINAL PLAT

SOUTHFORK WOODS PLAT NO. 2